


3500 LBS. IN-GROUND HYDRAULIC
FRONT RIGHT-HAND OPENING

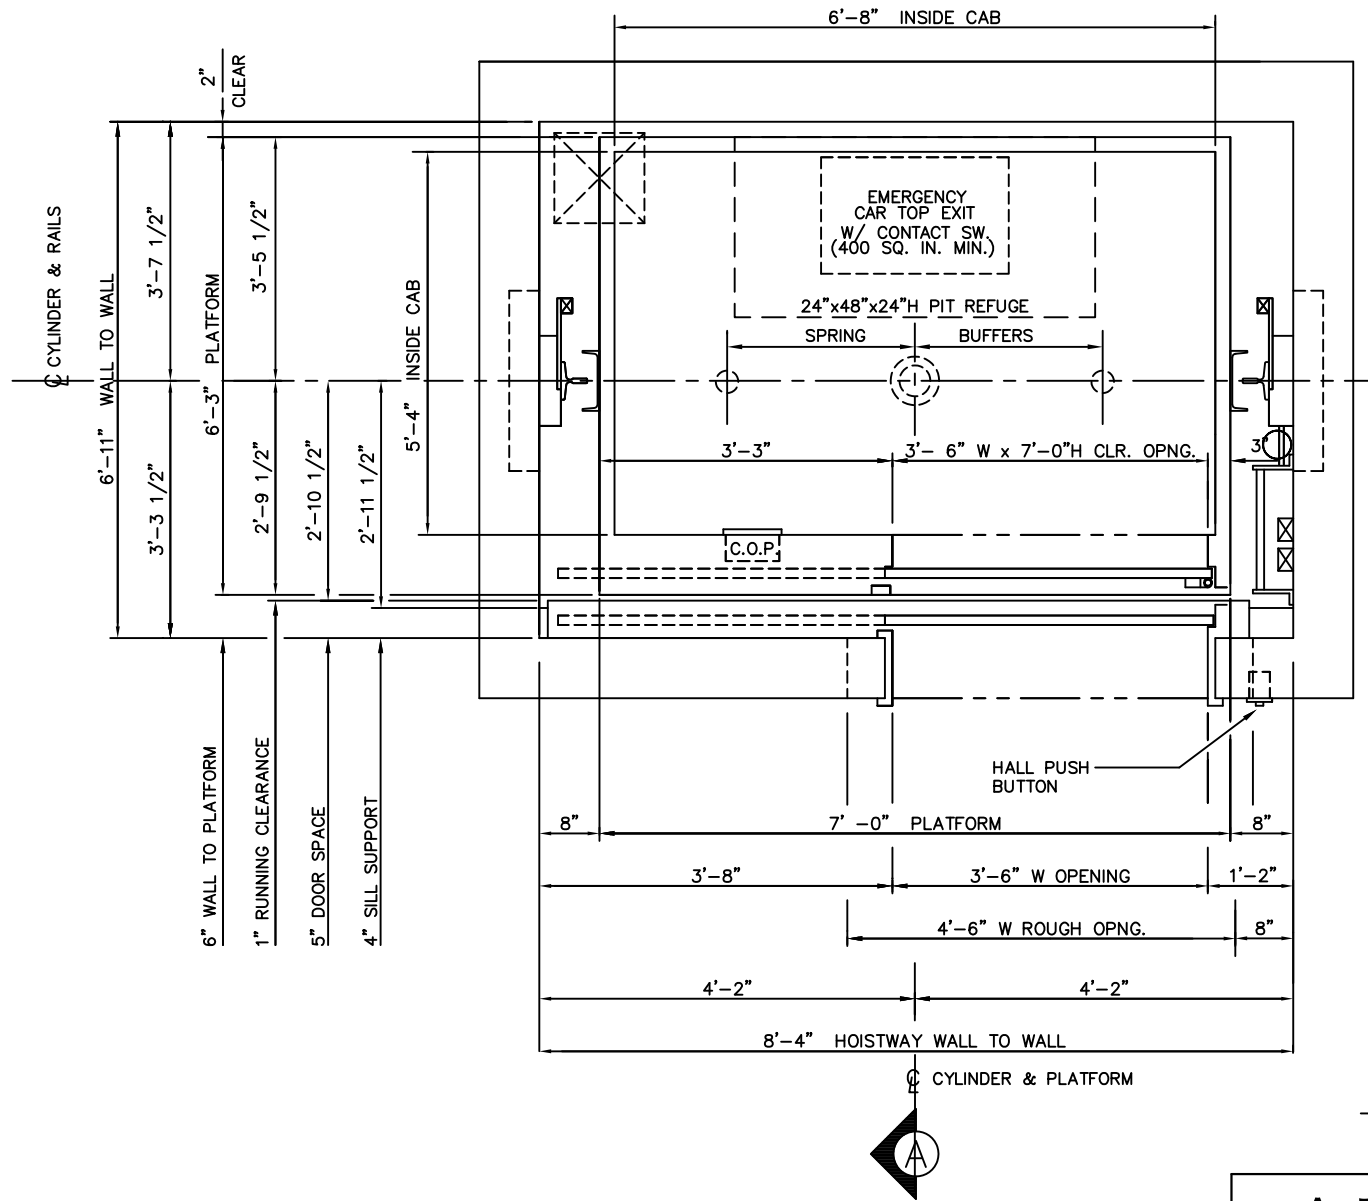


HOISTWAY PLAN


ALLIANCE
 ELEVATOR SOLUTIONS
 237 OREGON ST, MERCERSBURG, PA 17236

3500 LBS. IN-GROUND HYDRAULIC FRONT OPENING

SECTION "A"

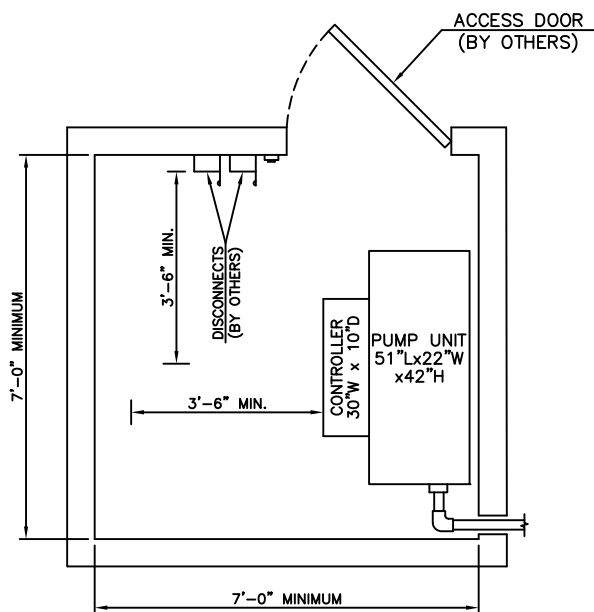

MACHINE ROOM DETAIL

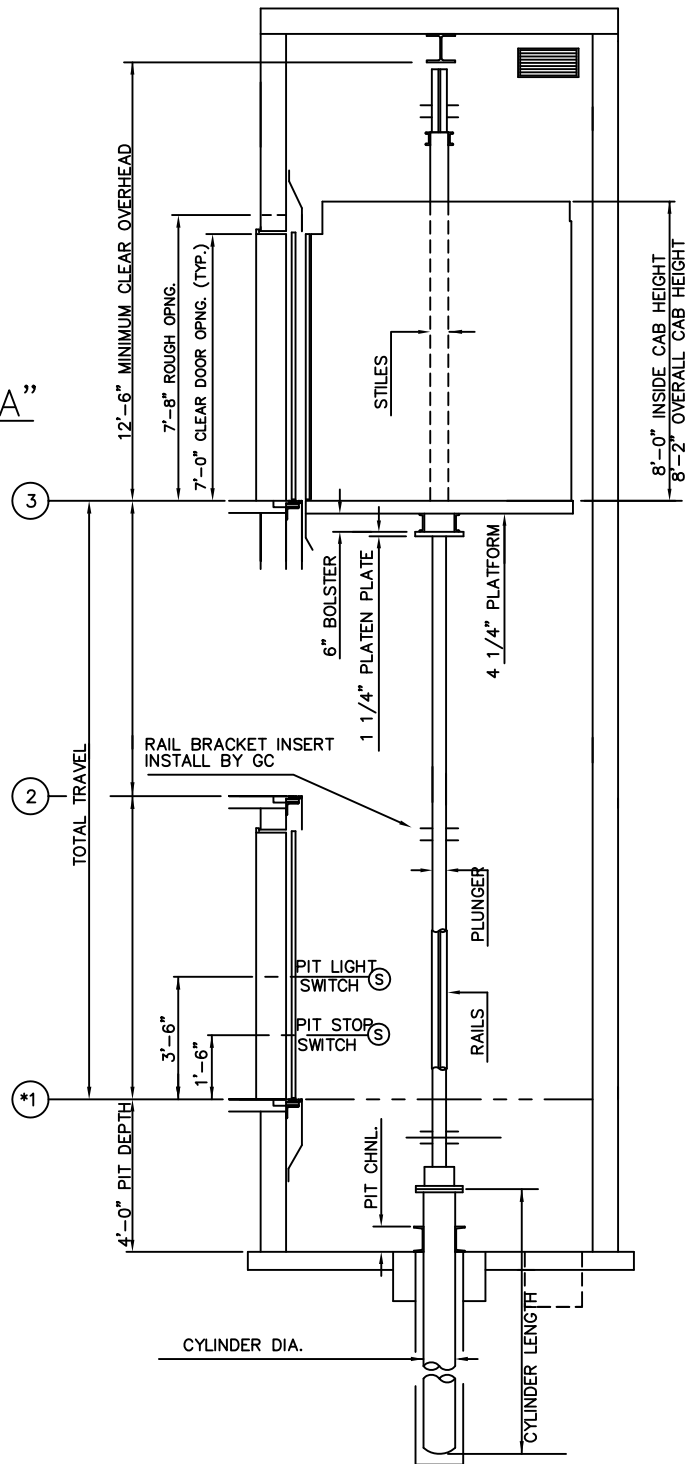

ALLIANCE
ELEVATOR SOLUTIONS

237 OREGON ST, MERCERSBURG, PA 17236