


4000 LBS. IN-GROUND HYDRAULIC
FRONT OPENING

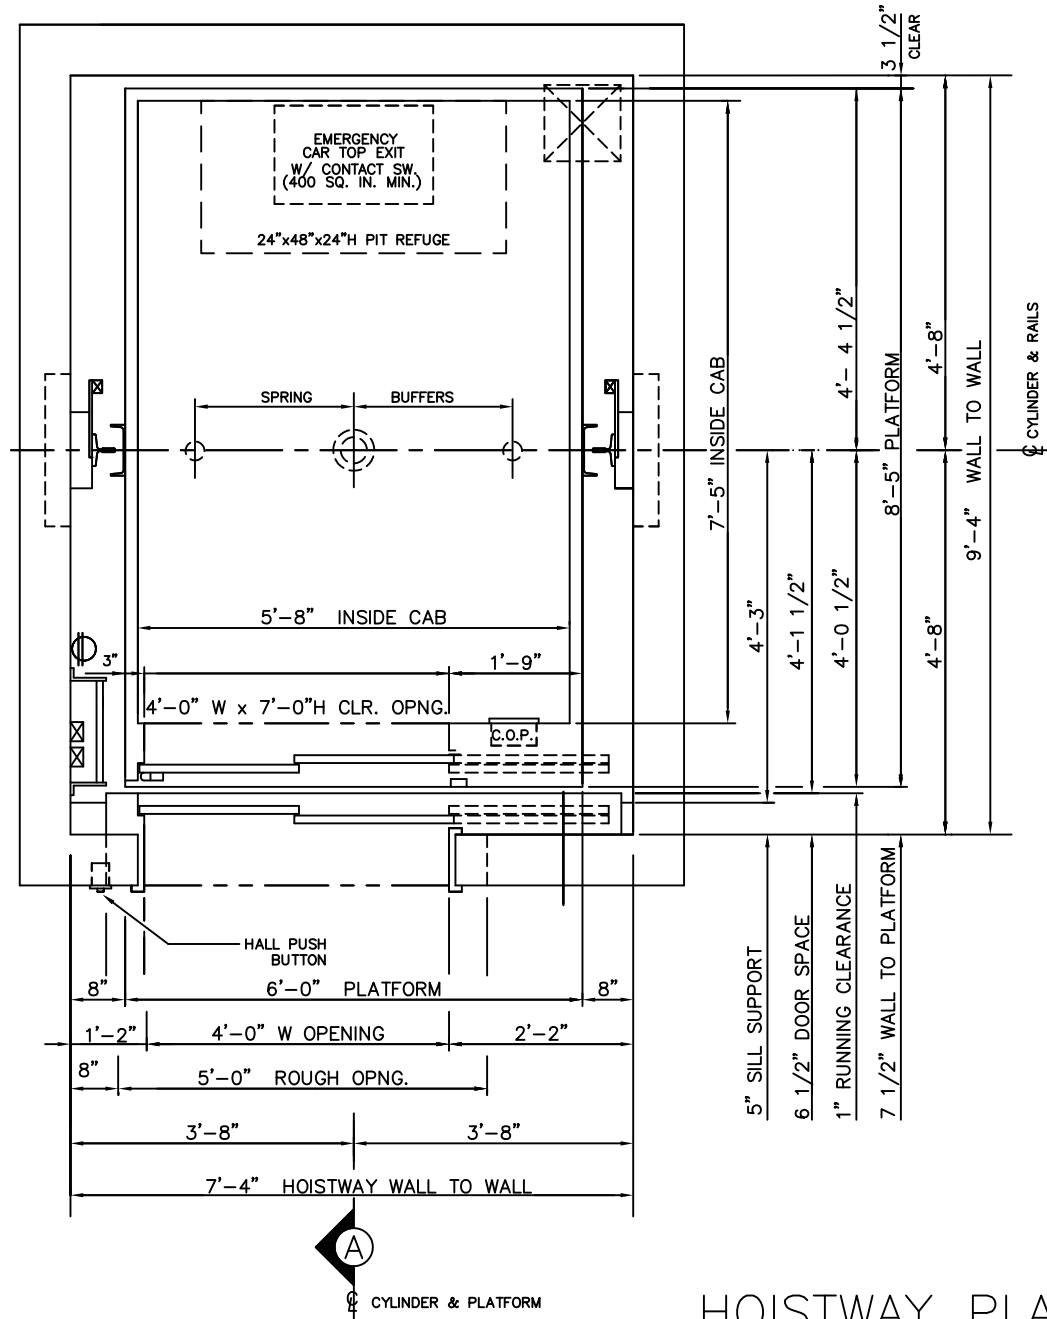


HOISTWAY PLAN

ALLIANCE
ELEVATOR SOLUTIONS


237 OREGON ST, MERCERSBURG, PA 17236

4000 LBS. IN-GROUND HYDRAULIC FRONT OPENING

SECTION "A"

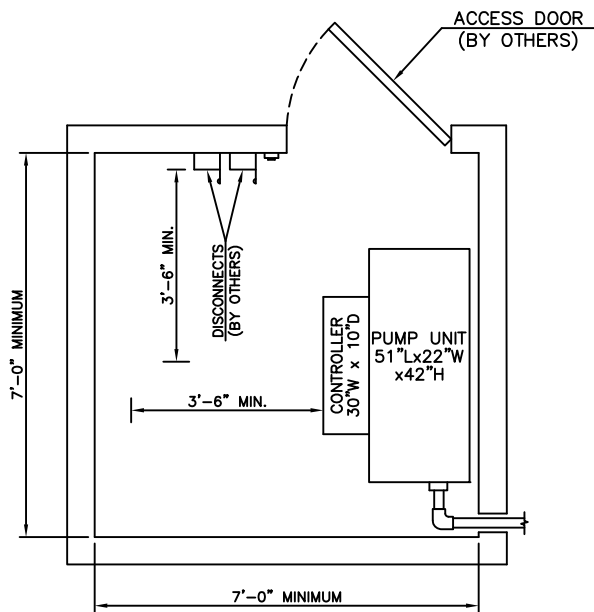

MACHINE ROOM DETAIL

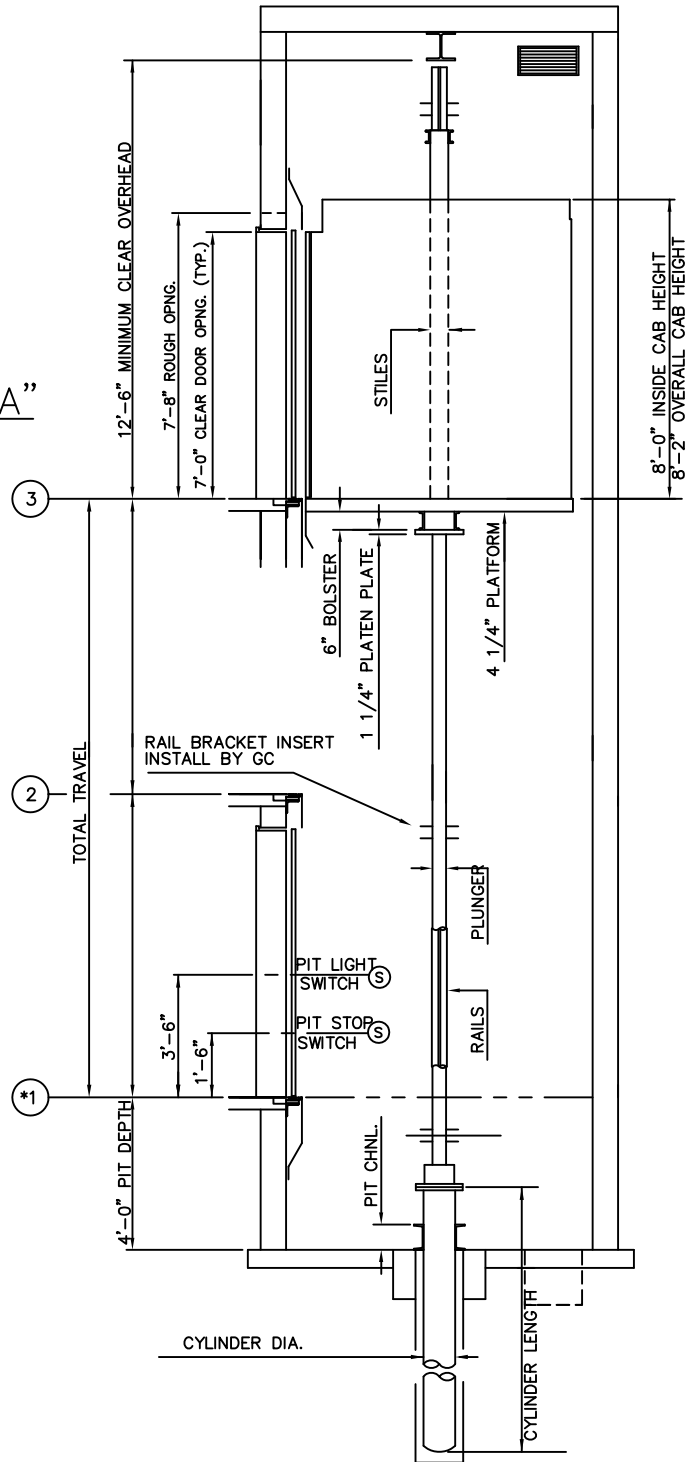

ALLIANCE
ELEVATOR SOLUTIONS

237 OREGON ST, MERCERSBURG, PA 17236