


2100 LBS. HOLELESS HYDRAULIC
FRONT LEFT-HAND OPENING

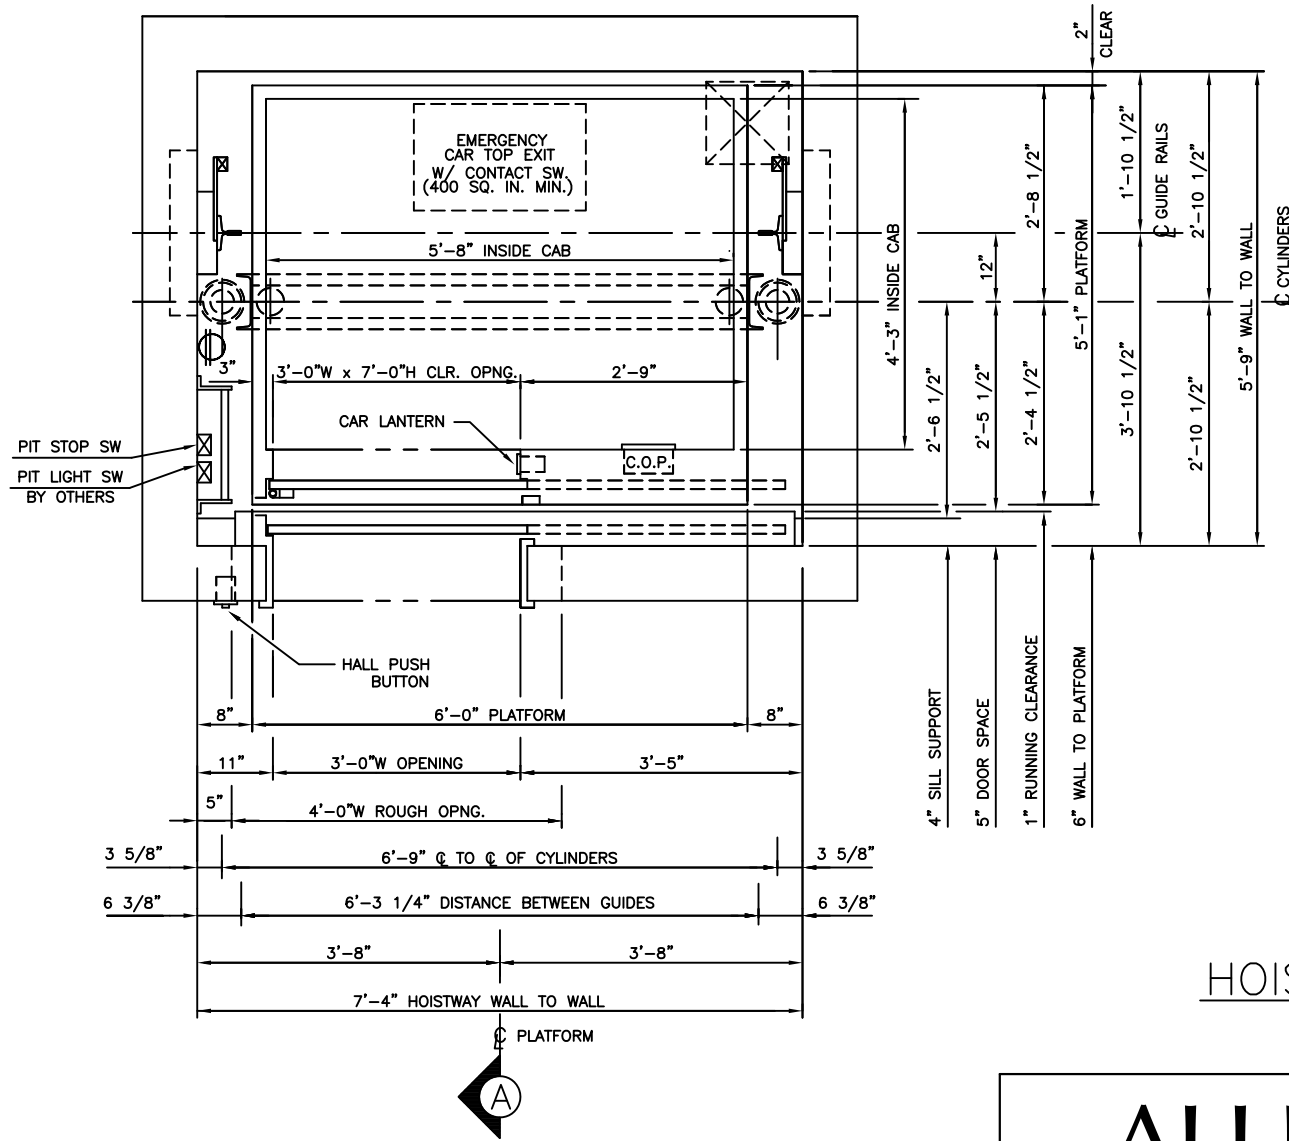


HOISTWAY PLAN


ALLIANCE
 ELEVATOR SOLUTIONS
 237 OREGON ST, MERCERSBURG, PA 17236

2100 LBS. HOLELESS HYDRAULIC
FRONT OPENING

SECTION "A"
SCALE: N.T.S.

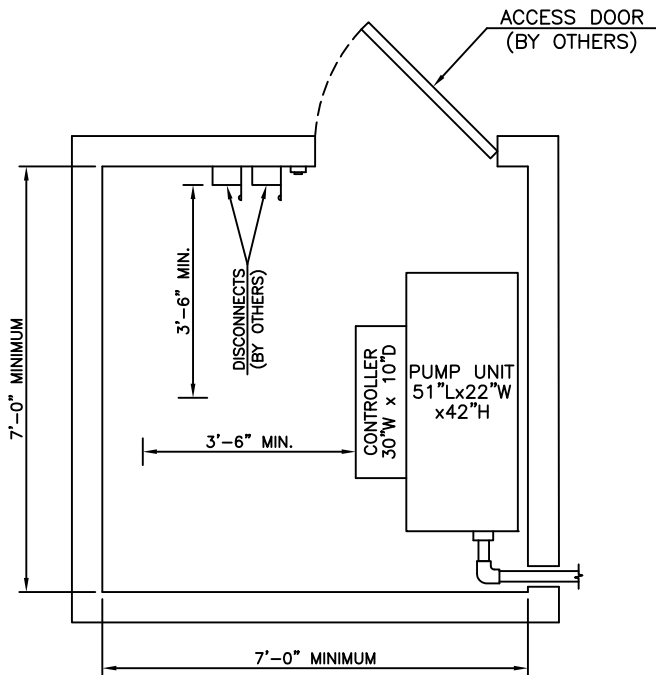

MACHINE ROOM DETAIL

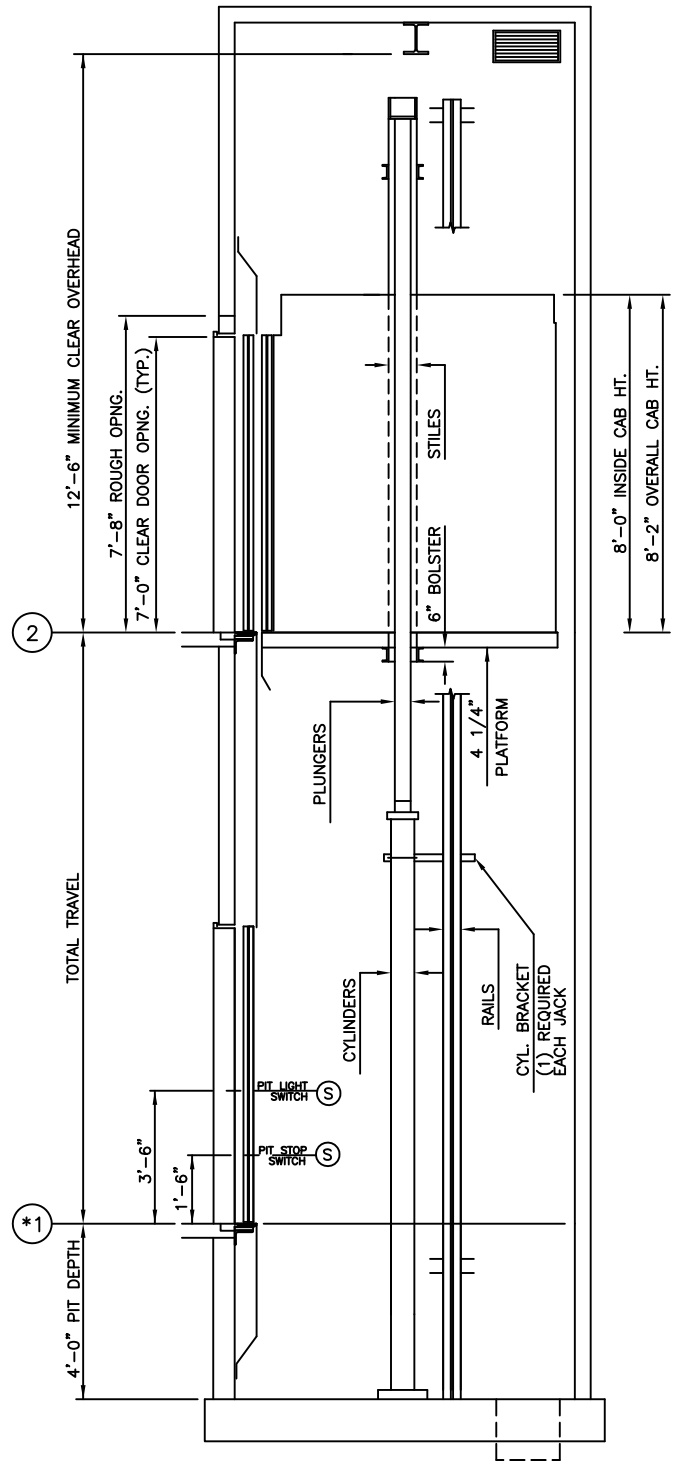

ALLIANCE
ELEVATOR SOLUTIONS

237 OREGON ST, MERCERSBURG, PA 17236