



2500 LBS. HOLELESS HYDRAULIC
FRONT & REAR CENTER OPENING

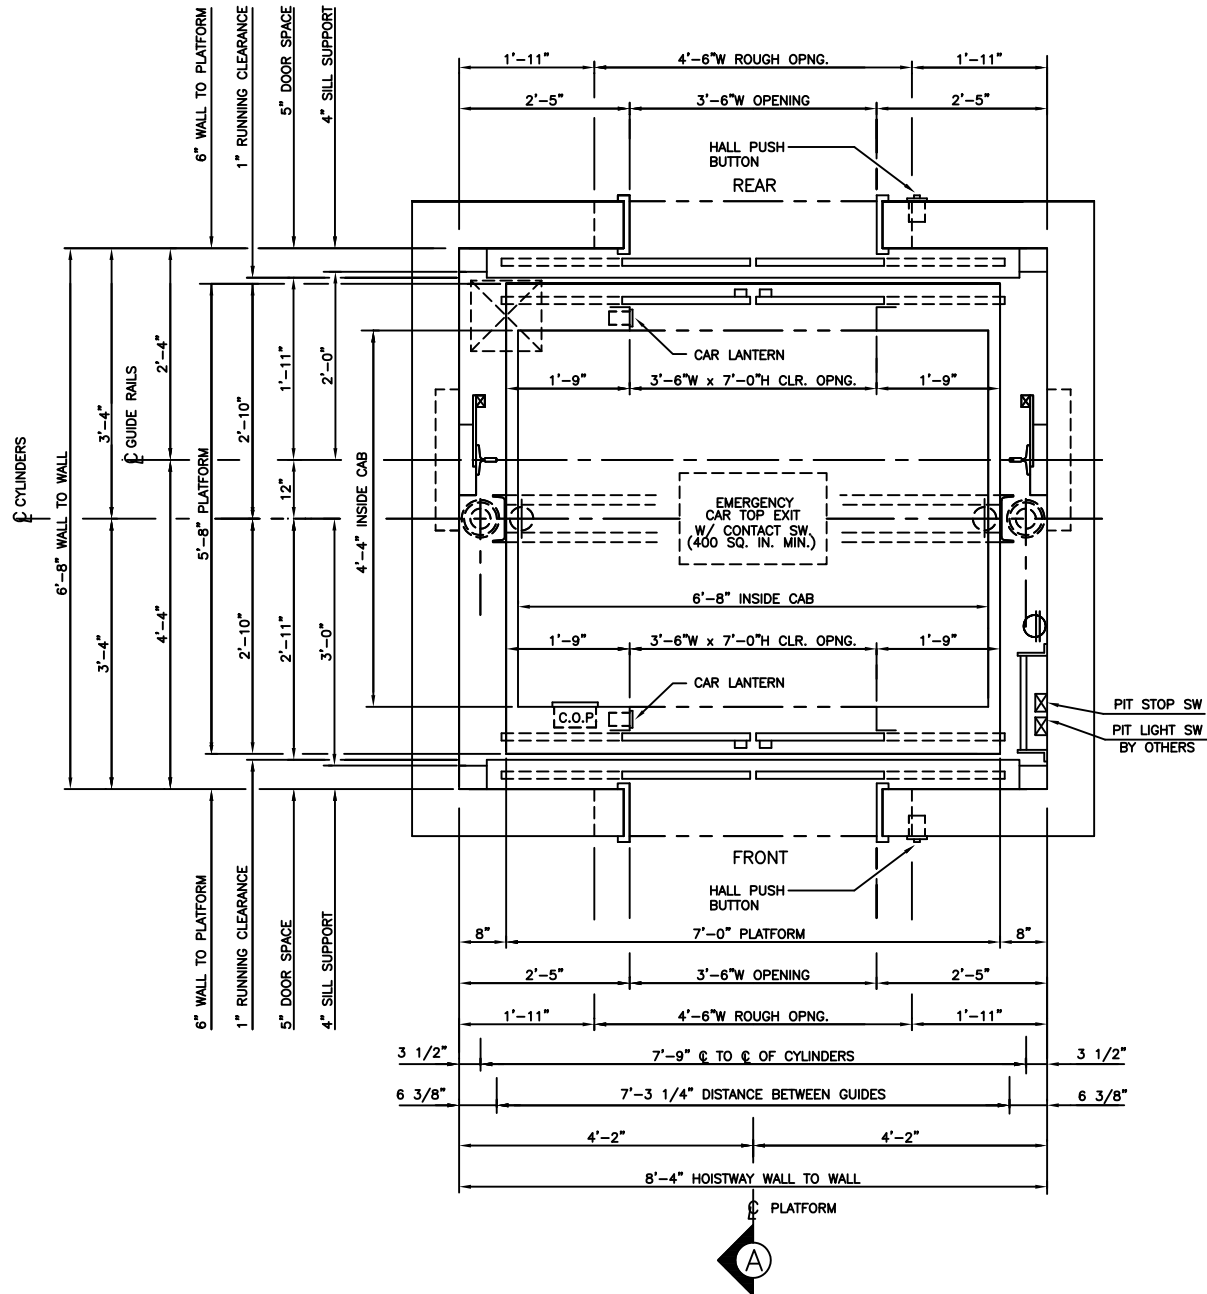


HOISTWAY PLAN

2500 LBS. HOLELESS HYDRAULIC FRONT & REAR OPENING

SECTION "A" SCALE: N.T.S.

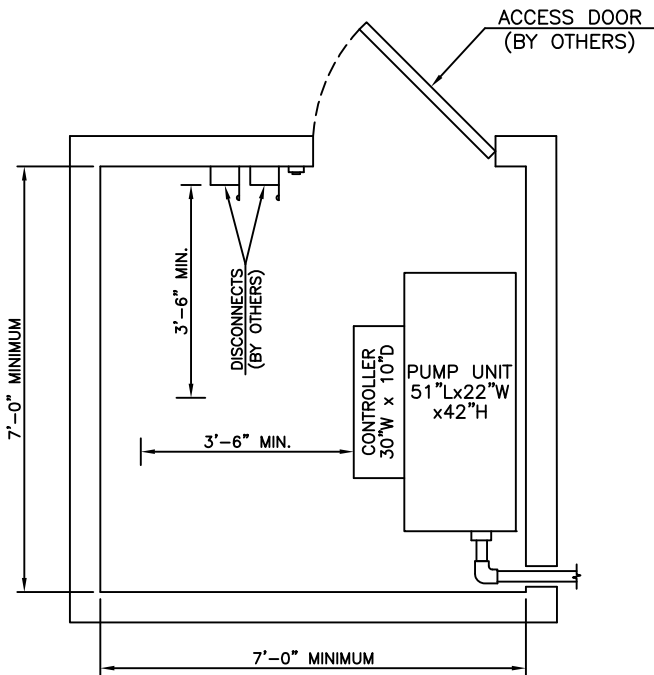

MACHINE ROOM DETAIL

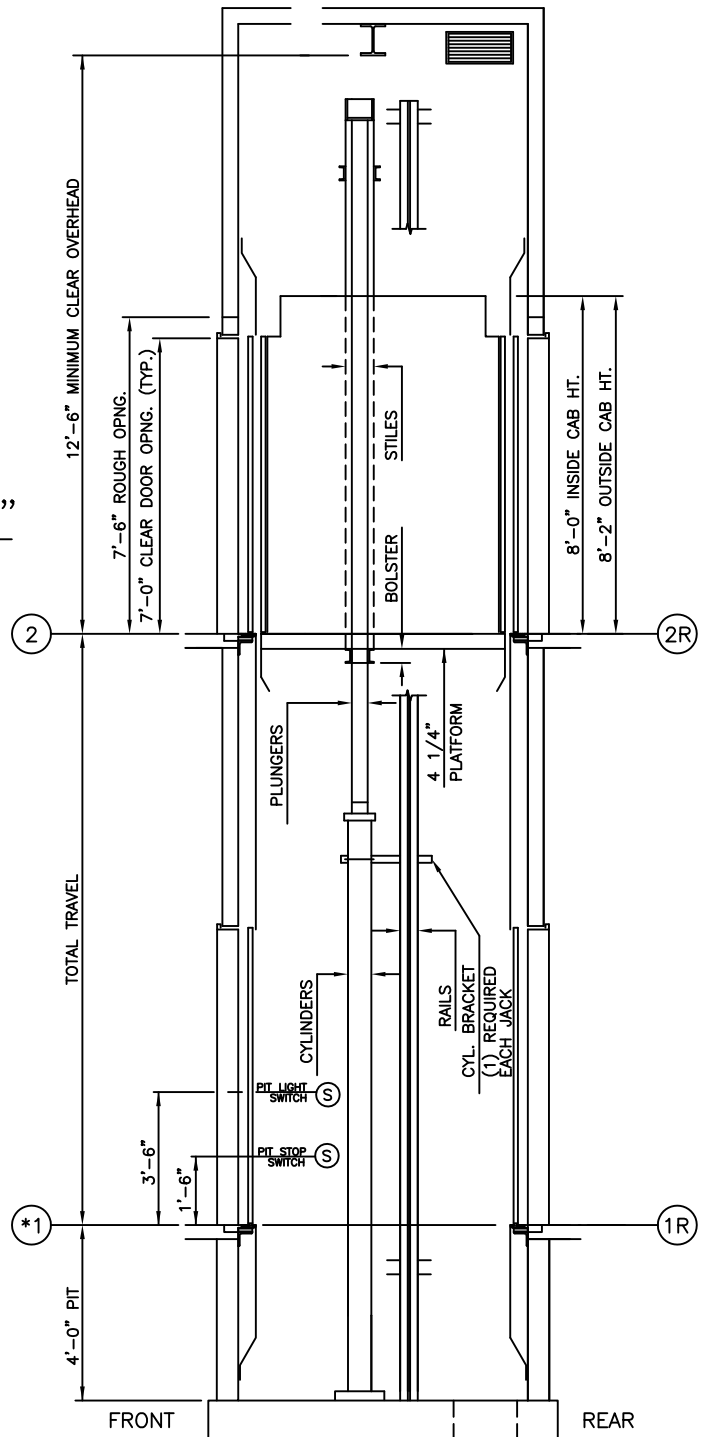

ALLIANCE
ELEVATOR SOLUTIONS

237 OREGON ST, MERCERSBURG, PA 17236