



2500 LBS. HOLELESS HYDRAULIC
FRONT CENTER OPENING

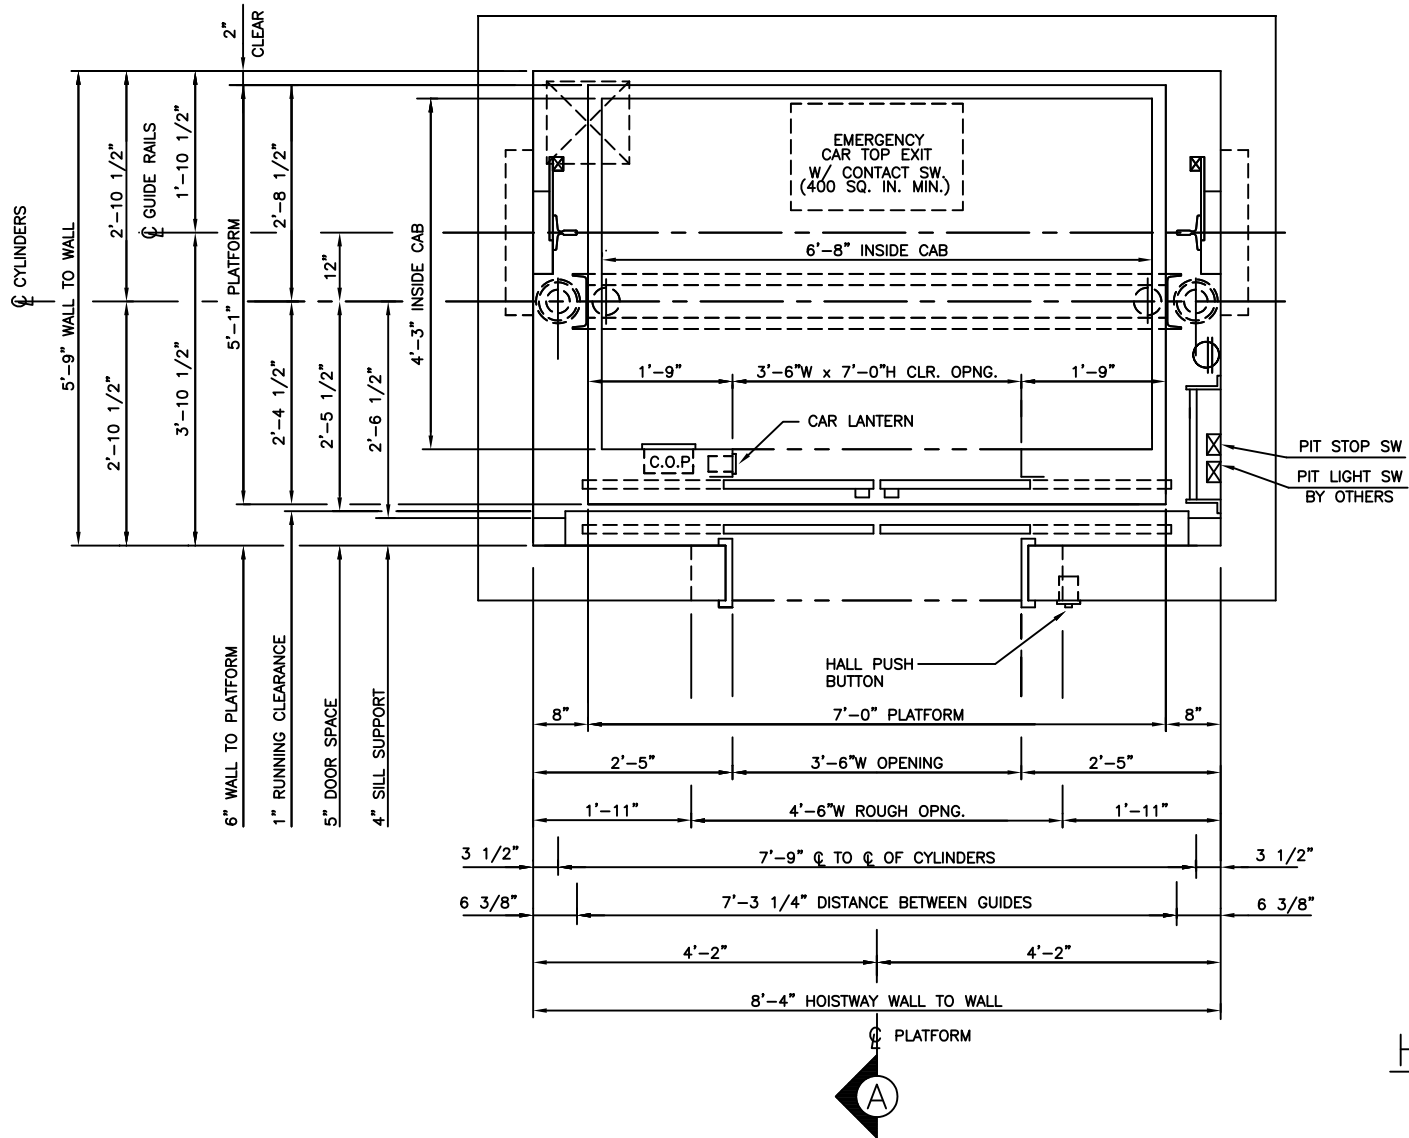


HOISTWAY PLAN

2500 LBS. HOLELESS HYDRAULIC
FRONT OPENING

SECTION "A"
 SCALE: N.T.S.

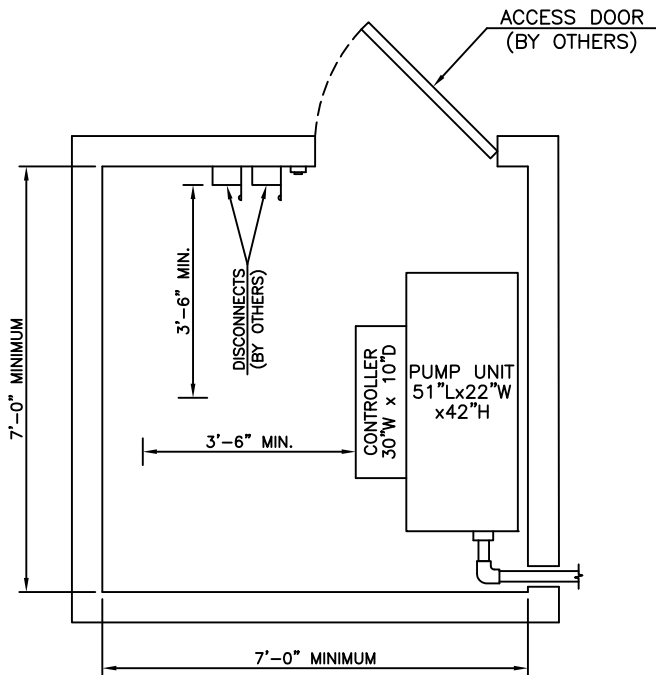

MACHINE ROOM DETAIL

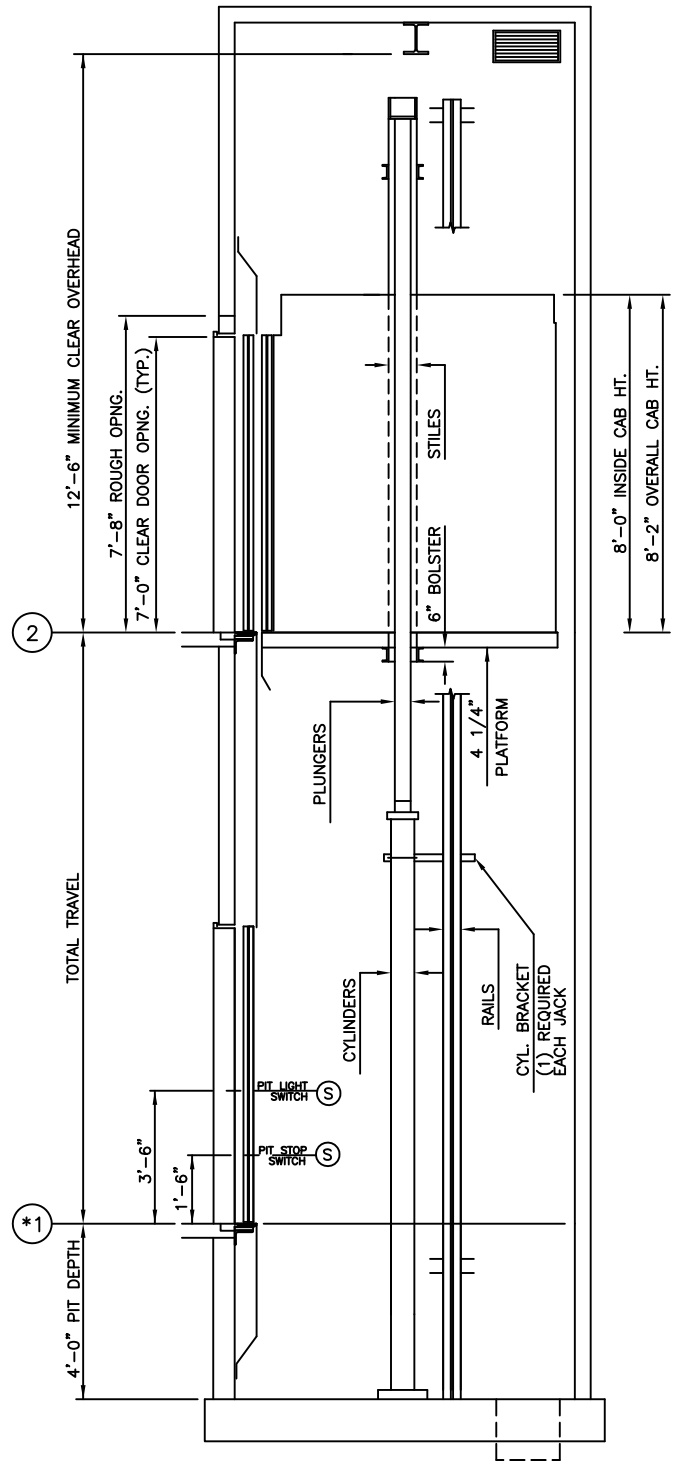

ALLIANCE
 ELEVATOR SOLUTIONS

237 OREGON ST, MERCERSBURG, PA 17236