


3000 LBS. HOLELESS HYDRAULIC
FRONT & REAR CENTER OPENING

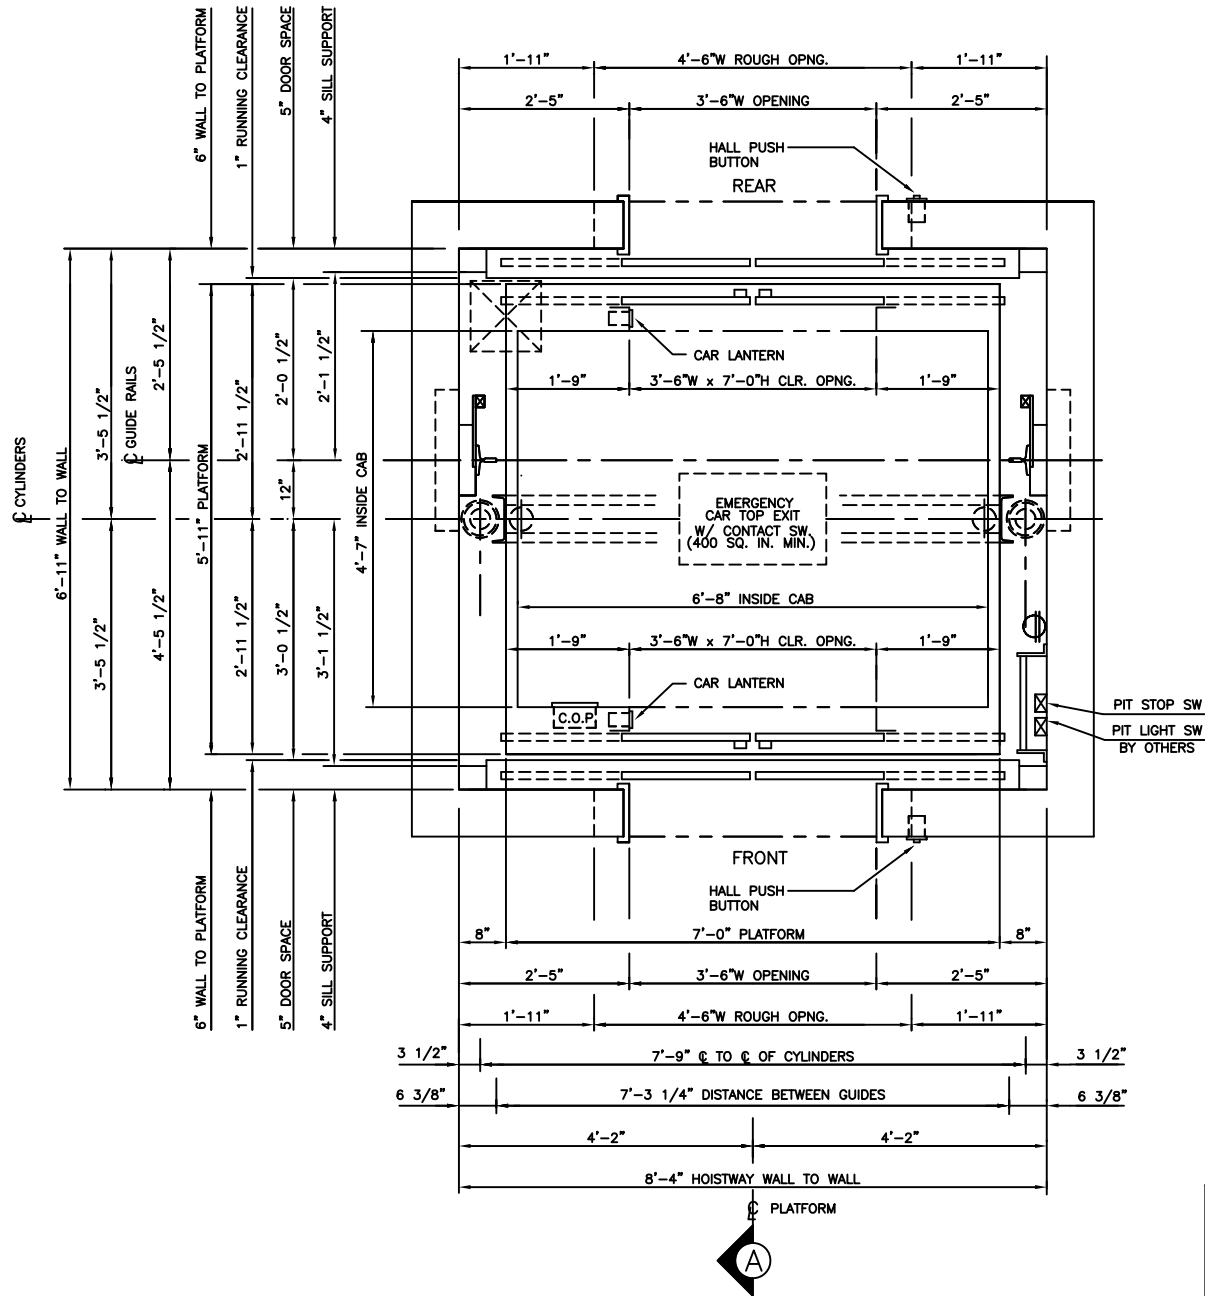


HOISTWAY PLAN


ALLIANCE
 ELEVATOR SOLUTIONS
 237 OREGON ST, MERCERSBURG, PA 17236

3000 LBS. HOLELESS HYDRAULIC
FRONT & REAR OPENING

SECTION "A"
 SCALE: N.T.S.

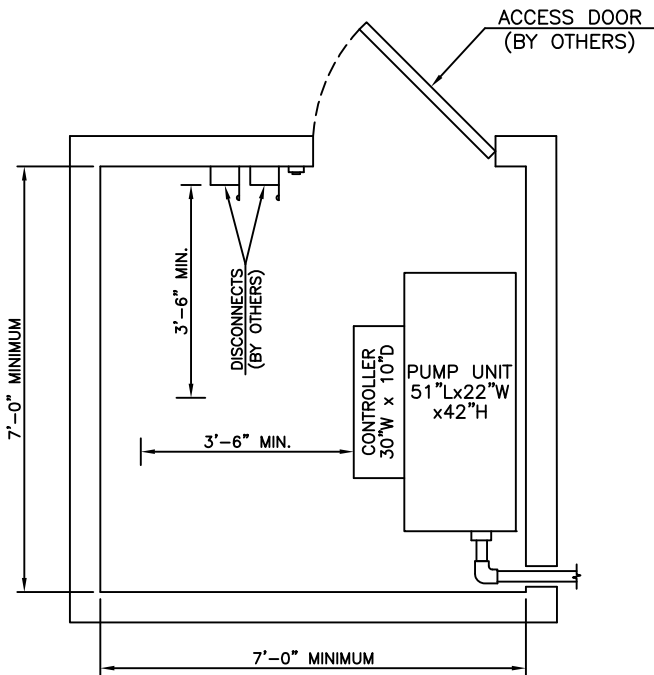

MACHINE ROOM DETAIL

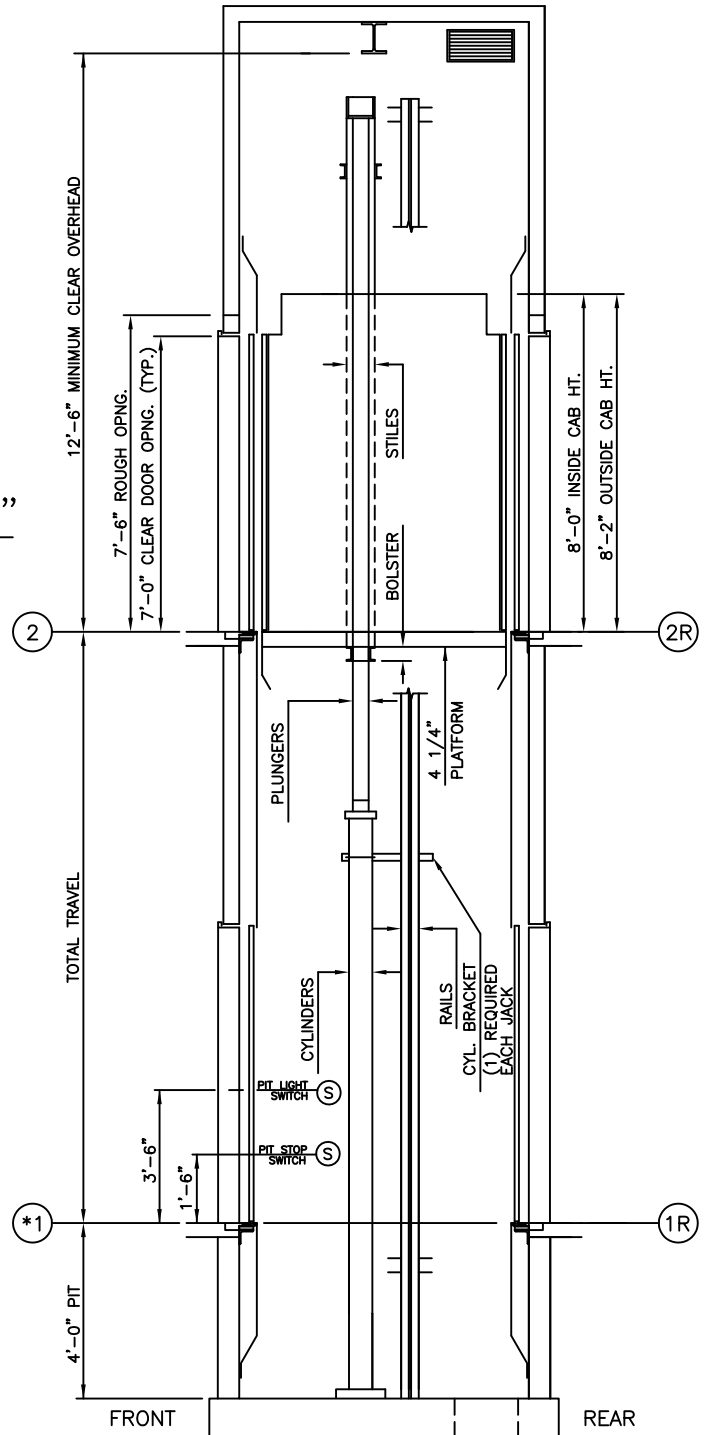

ALLIANCE
 ELEVATOR SOLUTIONS

237 OREGON ST, MERCERSBURG, PA 17236