


3500 LBS. HOLELESS HYDRAULIC FRONT CENTER OPENING

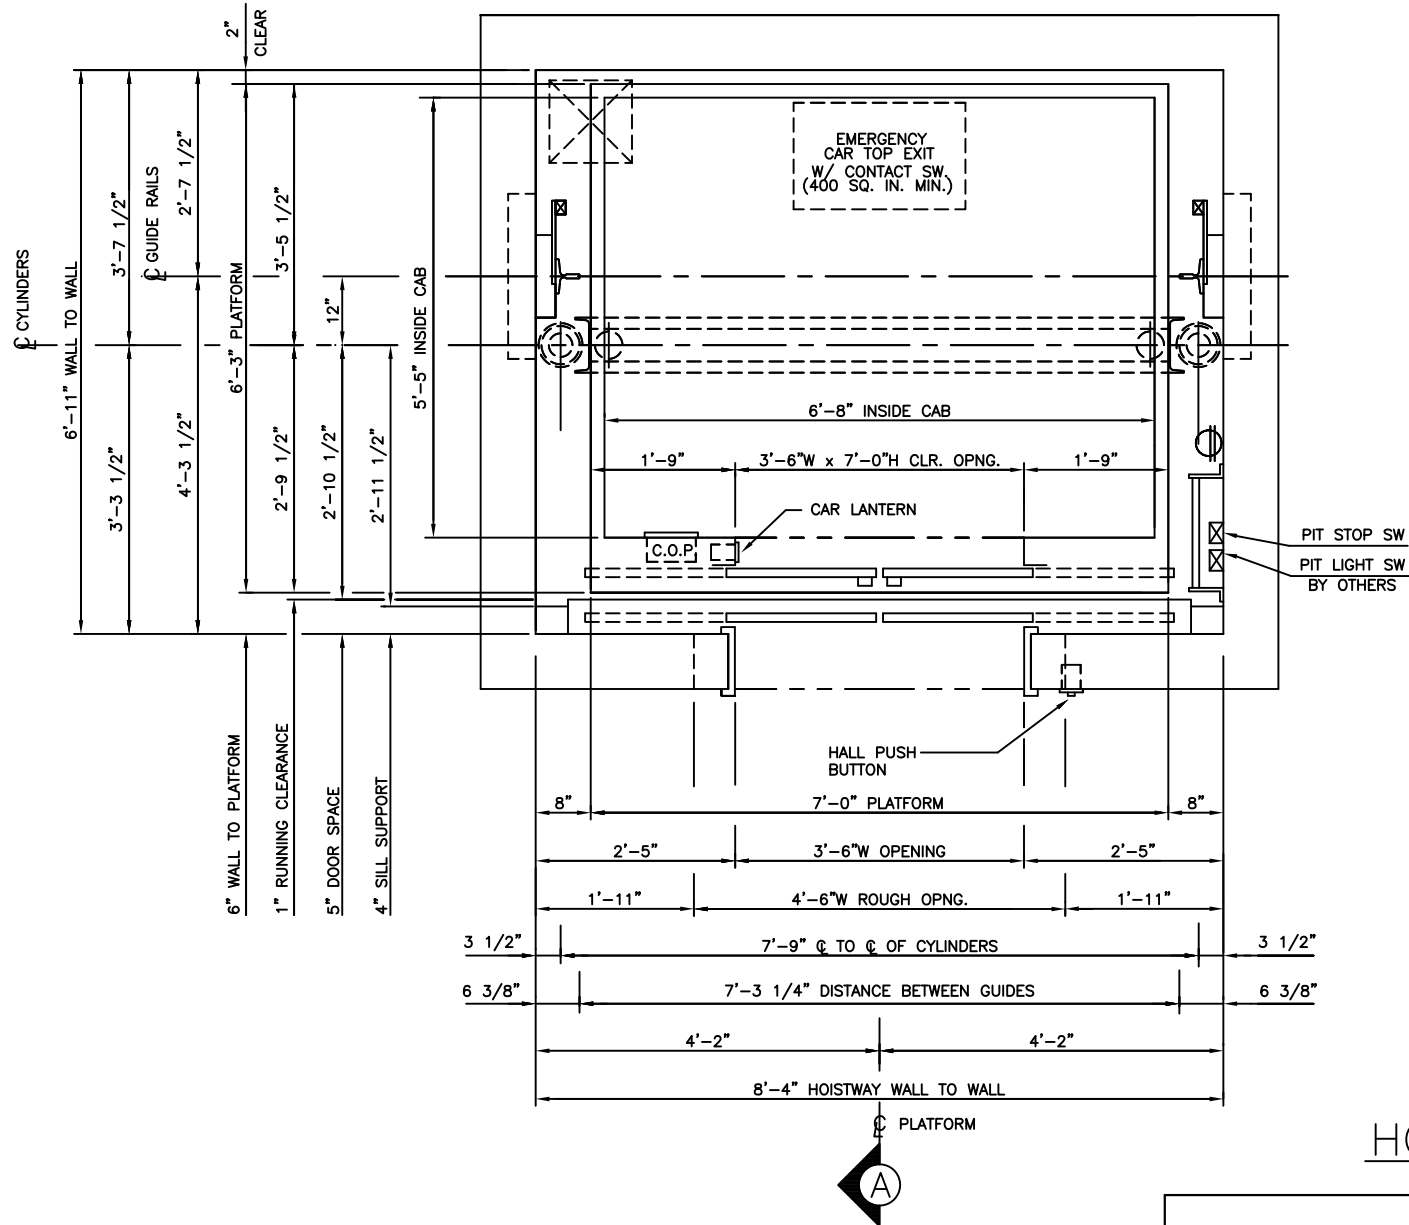

HOISTWAY PLAN

ALLIANCE
ELEVATOR SOLUTIONS

237 OREGON ST, MERCERSBURG, PA 17236

