


4000 LBS. HOLELESS HYDRAULIC
FRONT RIGHT-HAND OPENING

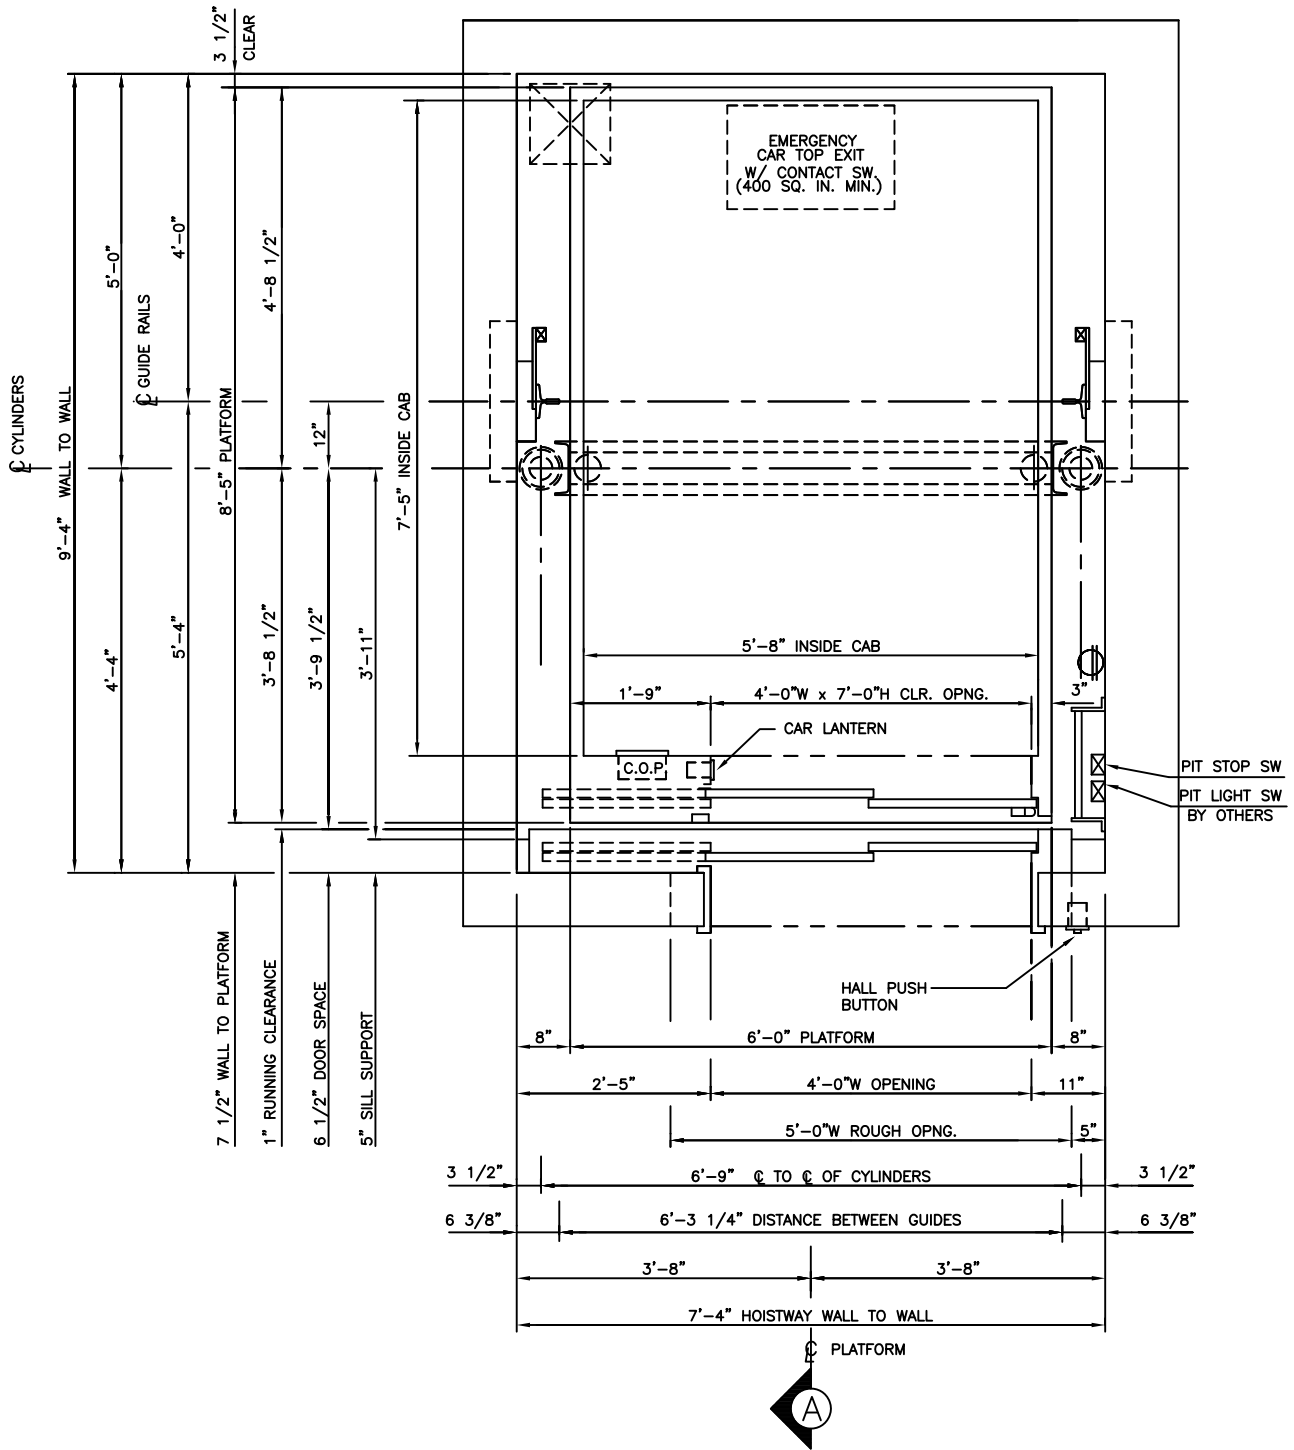


HOISTWAY PLAN

ALLIANCE
ELEVATOR SOLUTIONS


237 OREGON ST, MERCERSBURG, PA 17236

4000 LBS. HOLELESS HYDRAULIC
FRONT OPENING

SECTION "A"
SCALE: N.T.S.

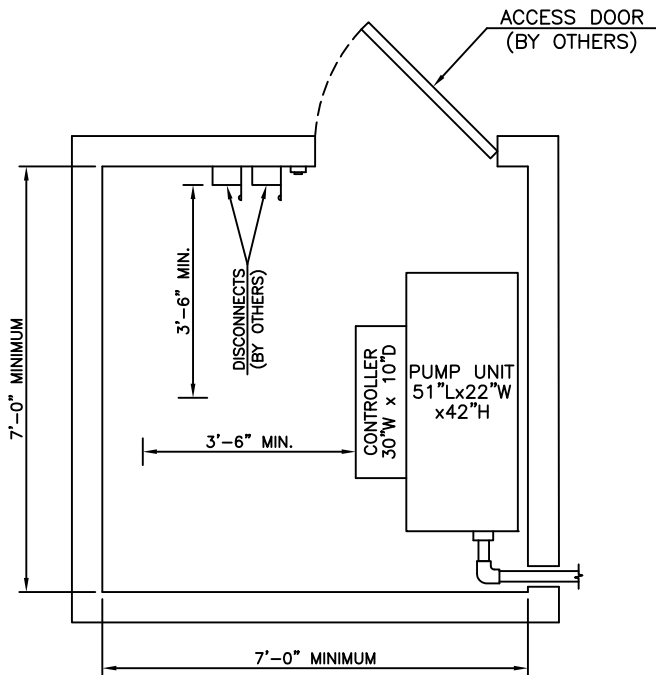

MACHINE ROOM DETAIL

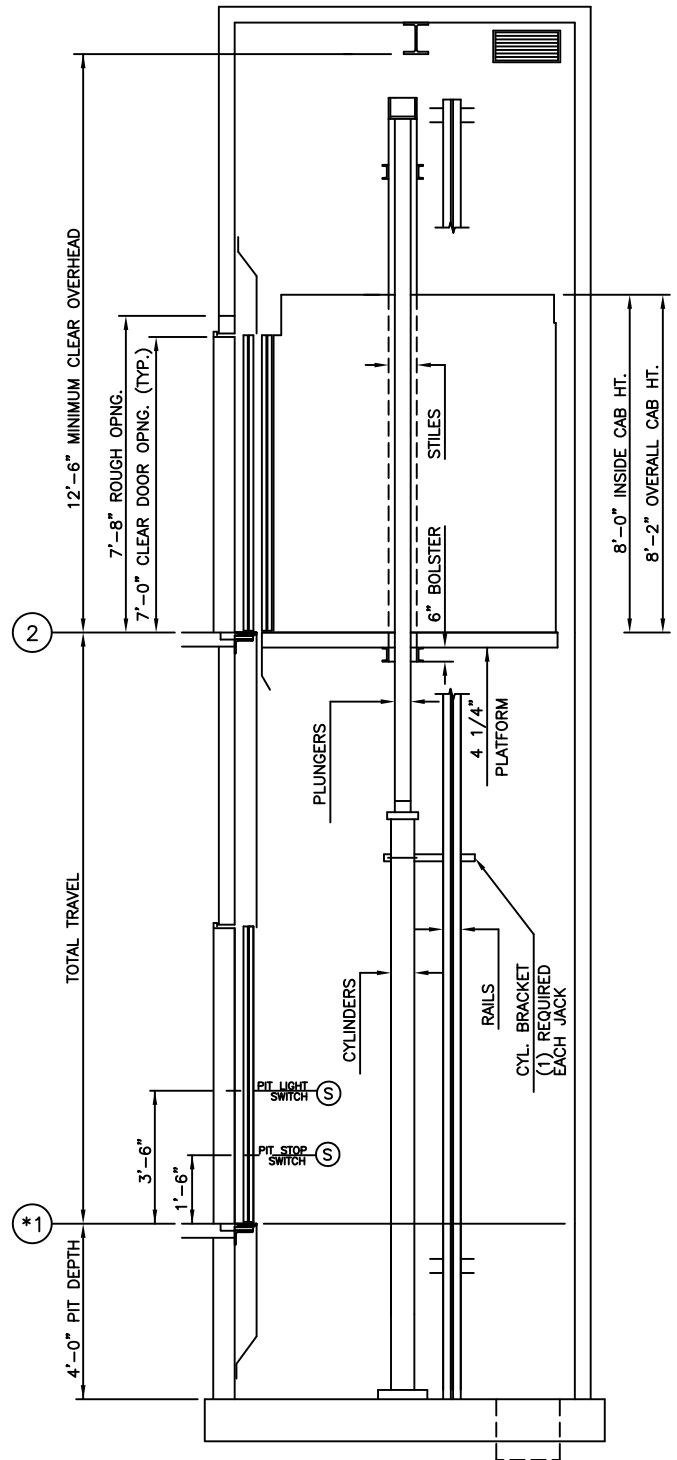

ALLIANCE
ELEVATOR SOLUTIONS

237 OREGON ST, MERCERSBURG, PA 17236