


4500 LBS. HOLELESS HYDRAULIC FRONT & REAR LEFT-HAND OPENING

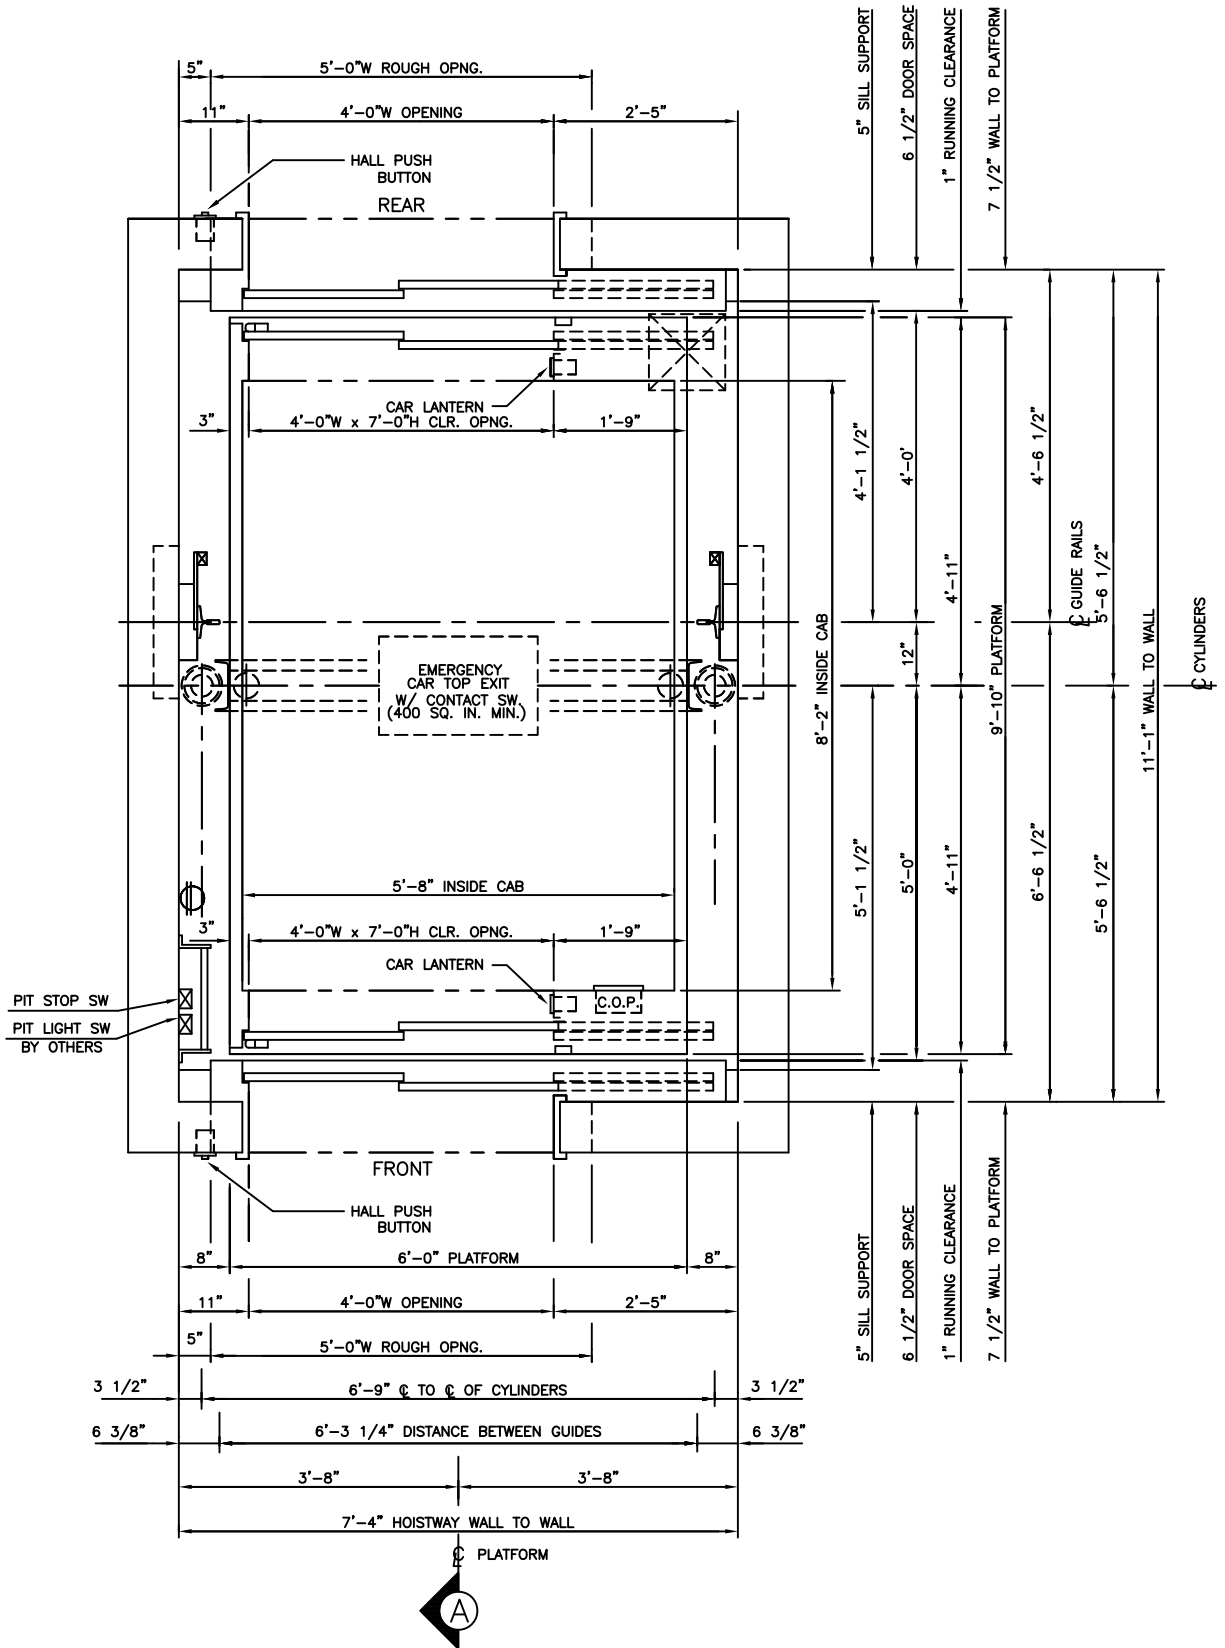

HOISTWAY PLAN




ALLIANCE
ELEVATOR SOLUTIONS


237 OREGON ST, MERCERSBURG, PA 17236

4500 LBS. HOLELESS HYDRAULIC
FRONT & REAR OPENING

SECTION "A"
 SCALE: N.T.S.

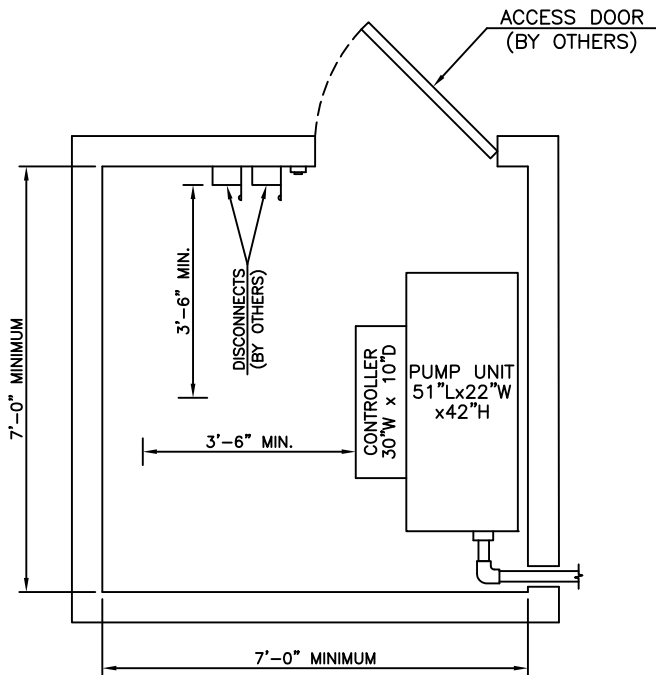

MACHINE ROOM DETAIL

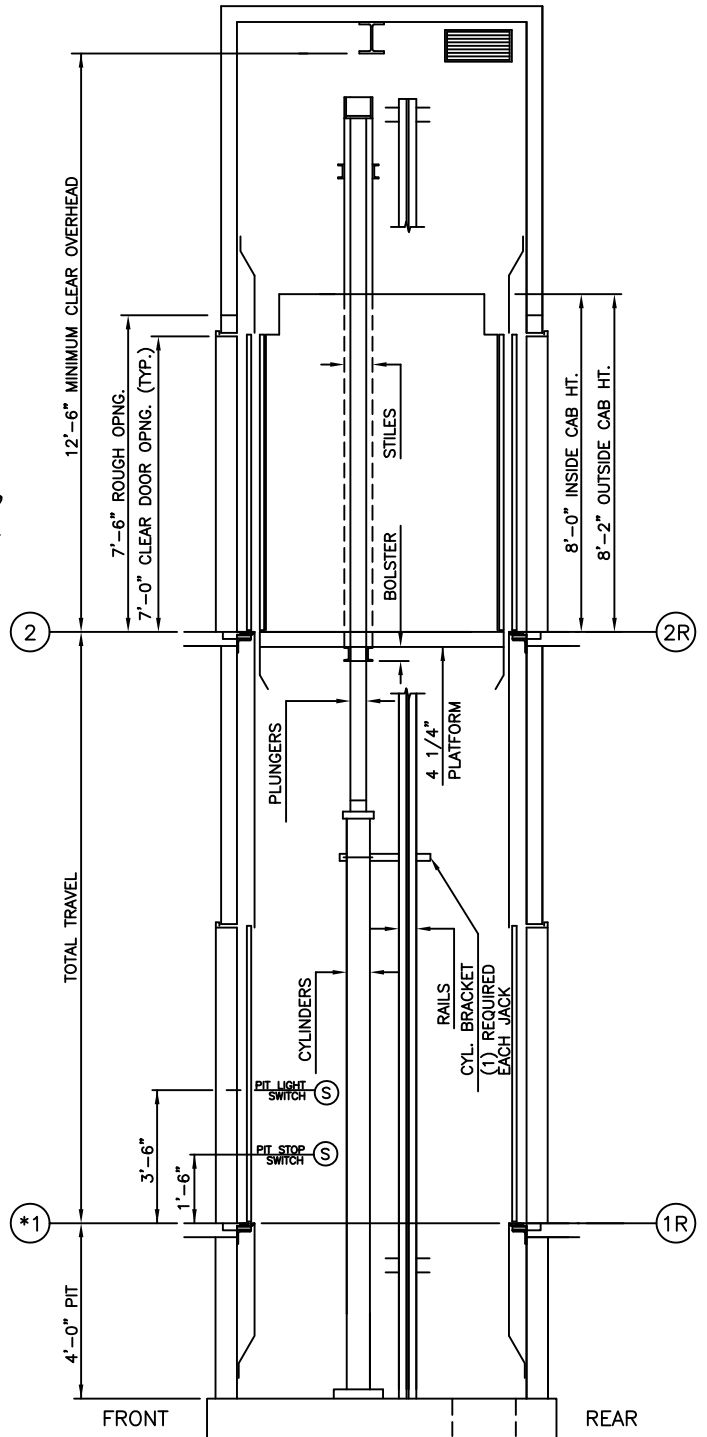

ALLIANCE
 ELEVATOR SOLUTIONS

237 OREGON ST, MERCERSBURG, PA 17236