



2100 LBS. 2-STAGE HOLELESS HYDRAULIC
FRONT & REAR RIGHT-HAND OPENING

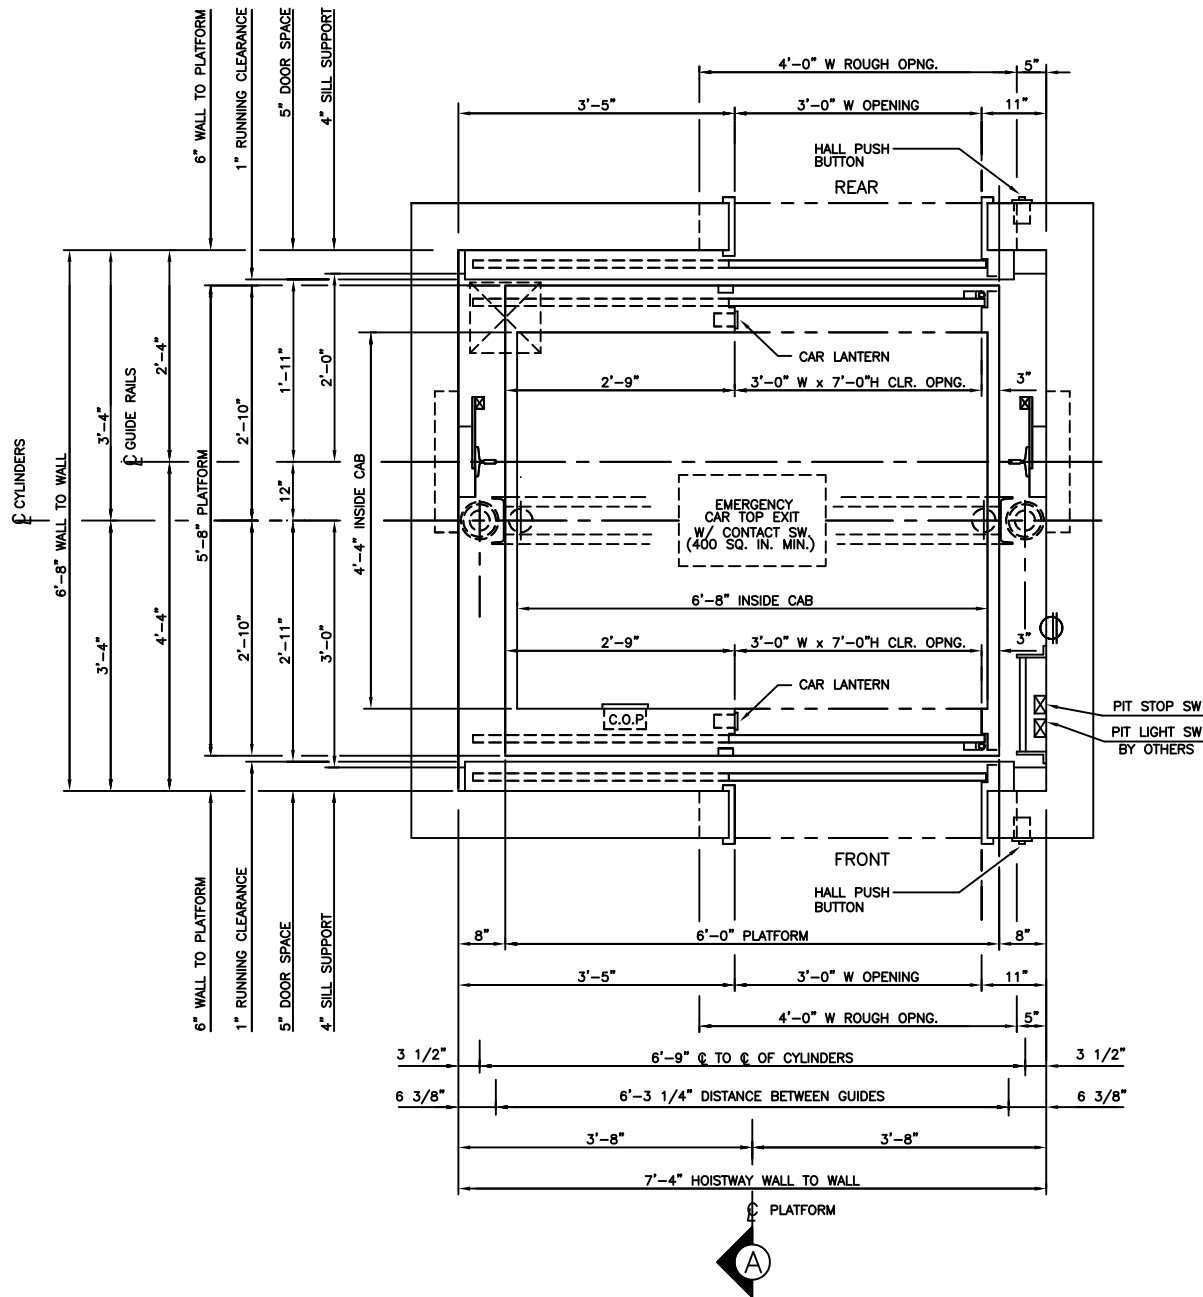


HOISTWAY PLAN

2100 LBS. 2-STAGE HOLELESS HYDRAULIC
FRONT & REAR OPENING

SECTION "A"
SCALE: N.T.S.

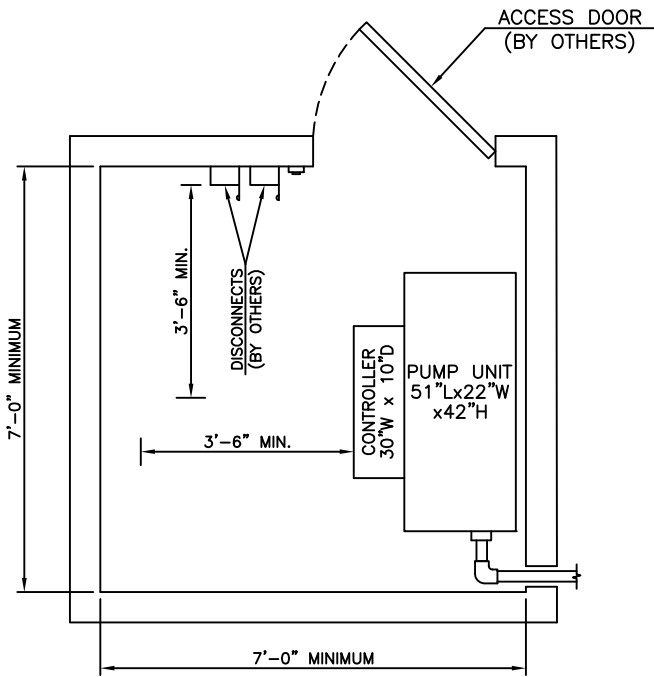

MACHINE ROOM DETAIL

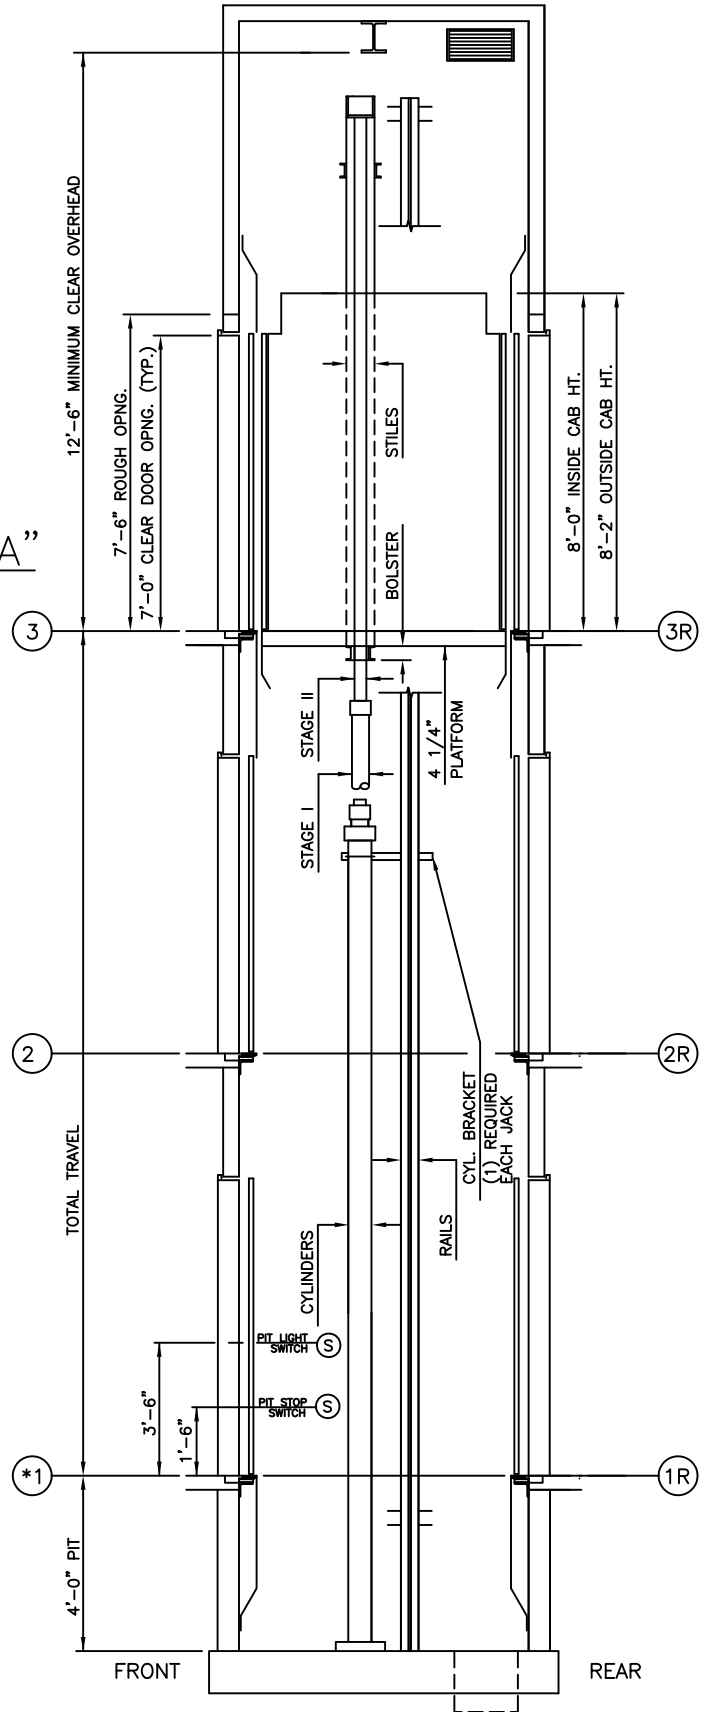

ALLIANCE
ELEVATOR SOLUTIONS

237 OREGON ST, MERCERSBURG, PA 17236