



2500 LBS. 2-STAGE HOLELESS HYDRAULIC  
FRONT & REAR RIGHT-HAND OPENING

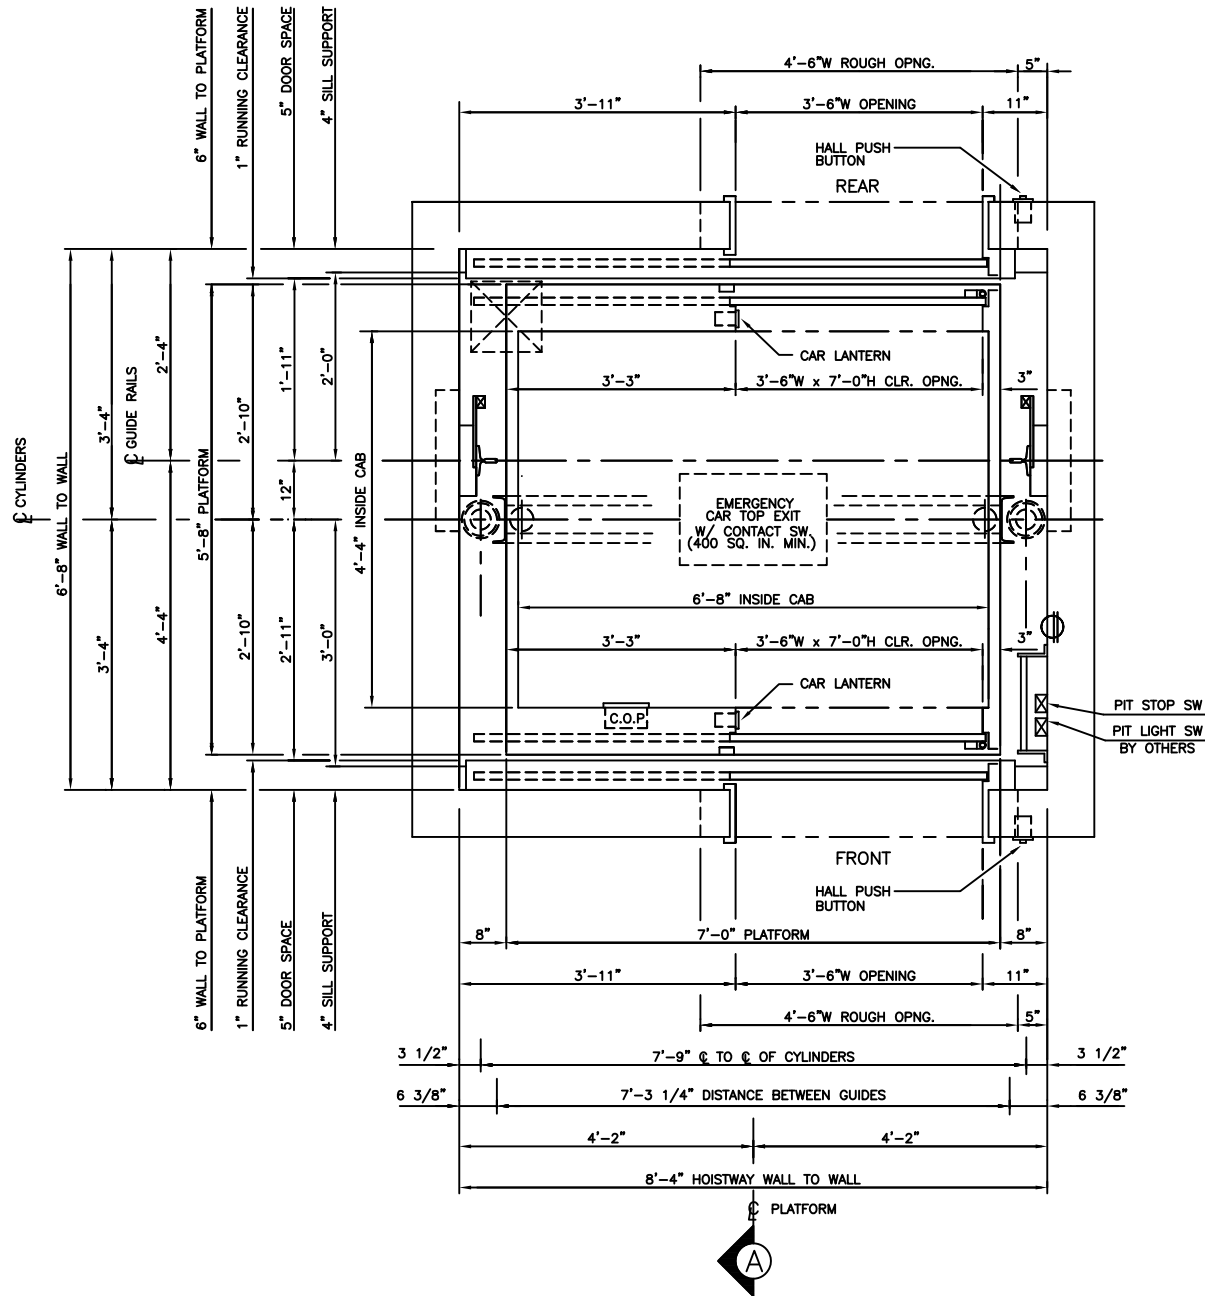


HOISTWAY PLAN

2500 LBS. 2-STAGE HOLELESS HYDRAULIC  
FRONT & REAR OPENING

SECTION "A"  
 SCALE: N.T.S.

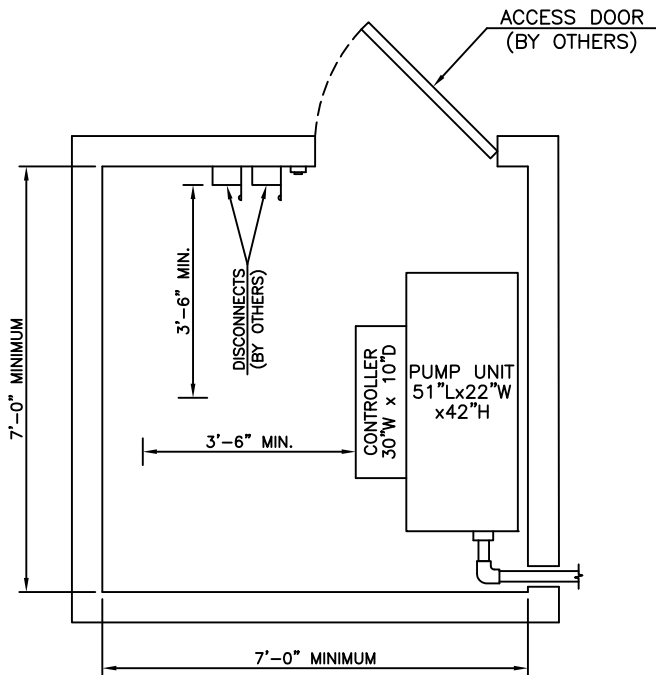

MACHINE ROOM DETAIL

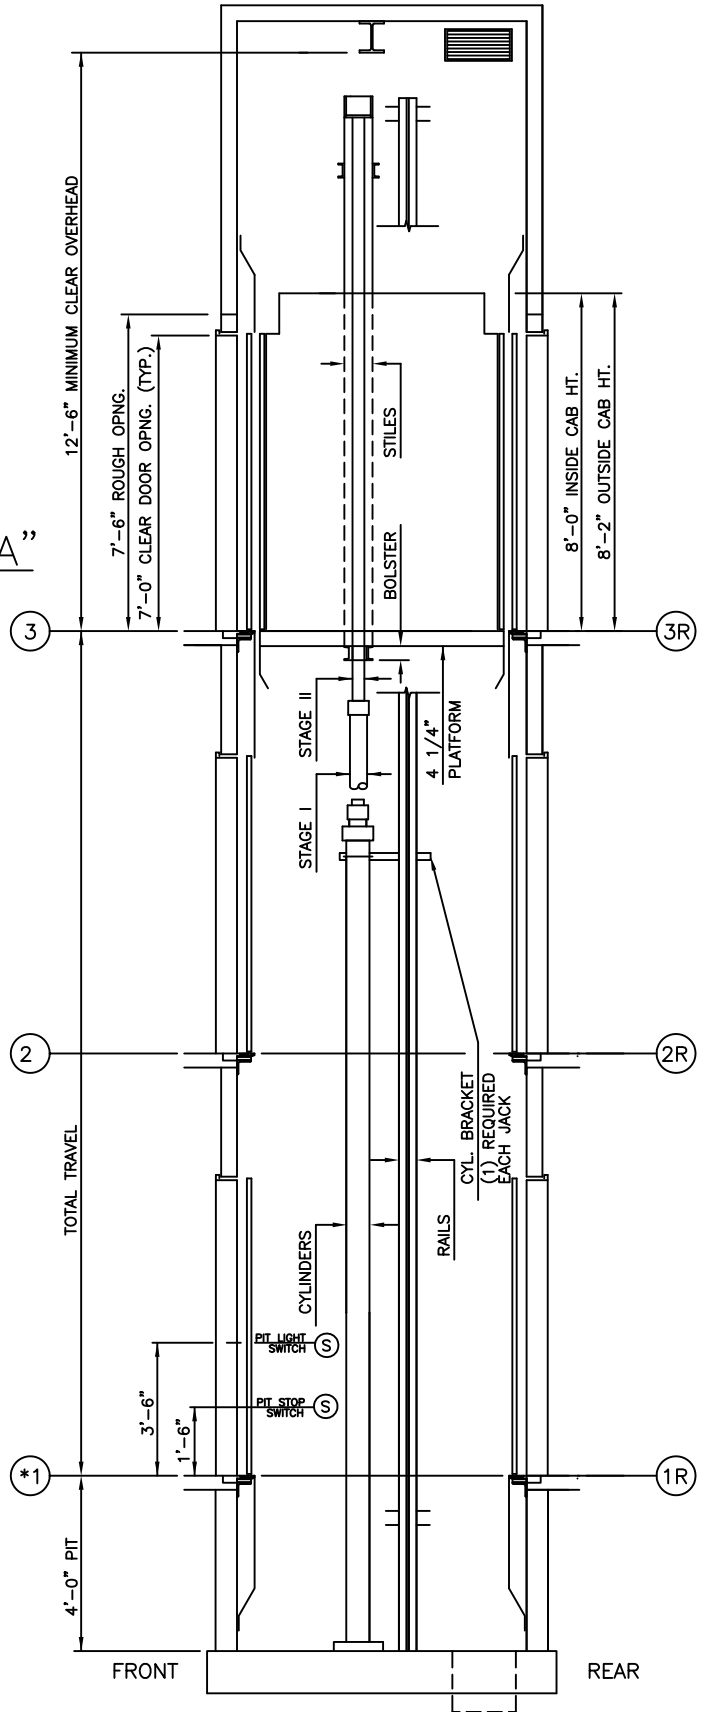

**ALLIANCE**  
 ELEVATOR SOLUTIONS

237 OREGON ST, MERCERSBURG, PA 17236