


# 2500 LBS. 2-STAGE HOLELESS HYDRAULIC

## FRONT RIGHT-HAND OPENING

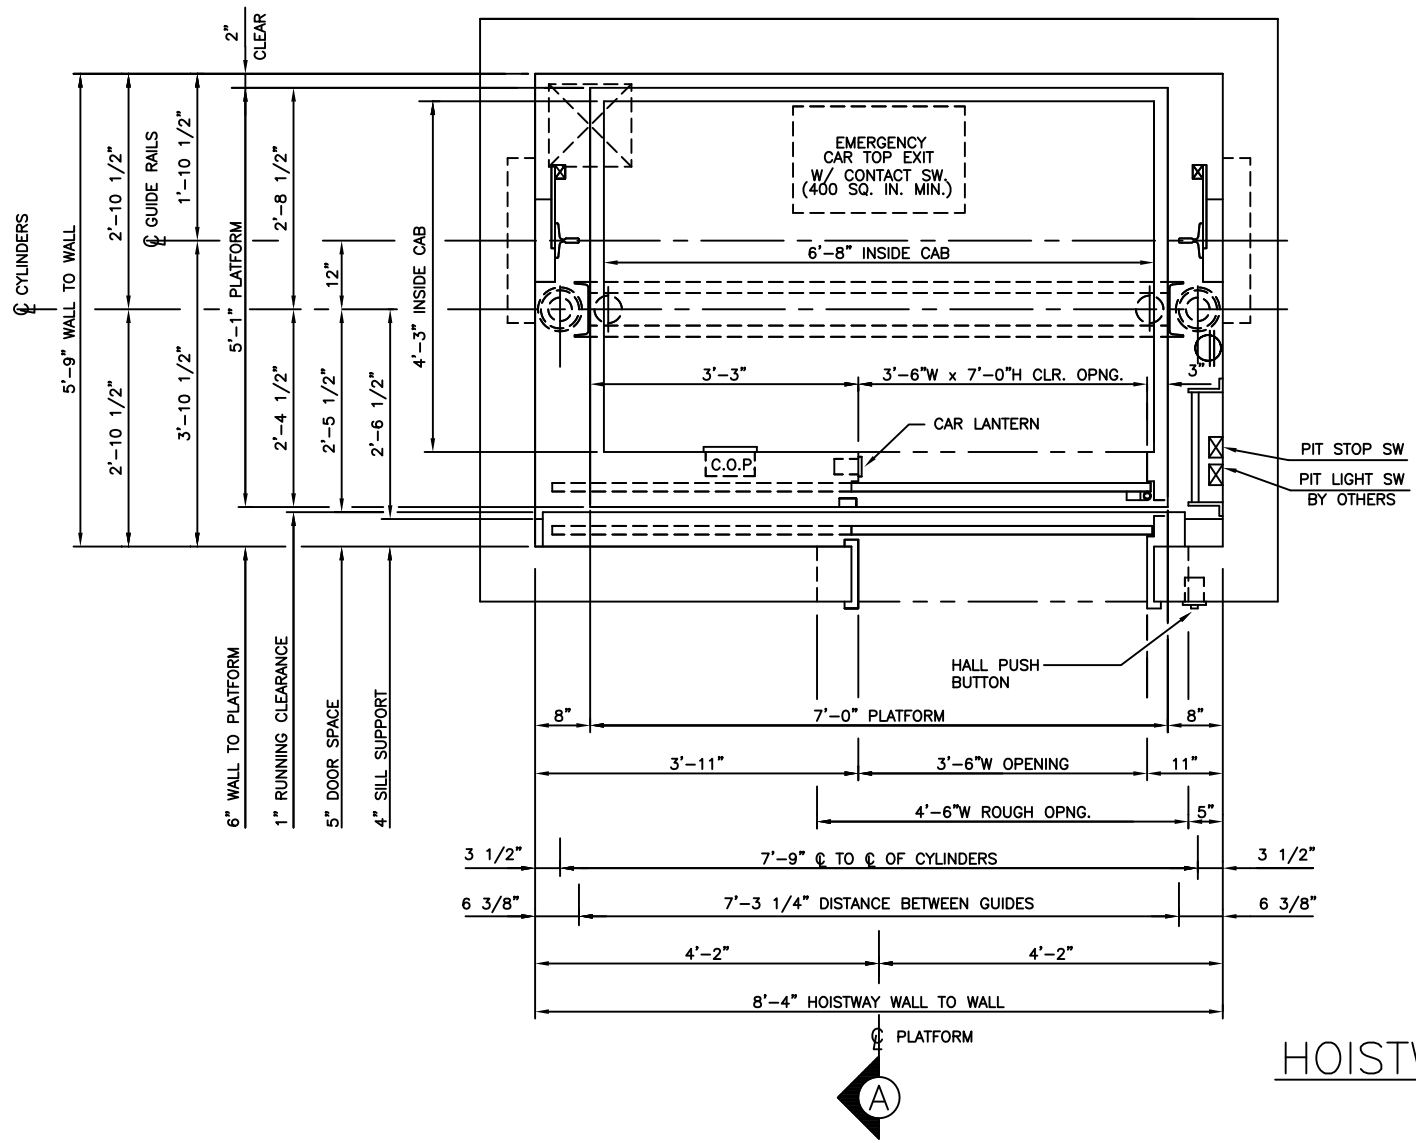


HOISTWAY PLAN


**ALLIANCE**  
 ELEVATOR SOLUTIONS  
 237 OREGON ST, MERCERSBURG, PA 17236

# 2500 LBS. 2-STAGE HOLELESS HYDRAULIC FRONT OPENING

## SECTION "A" SCALE: N.T.S.

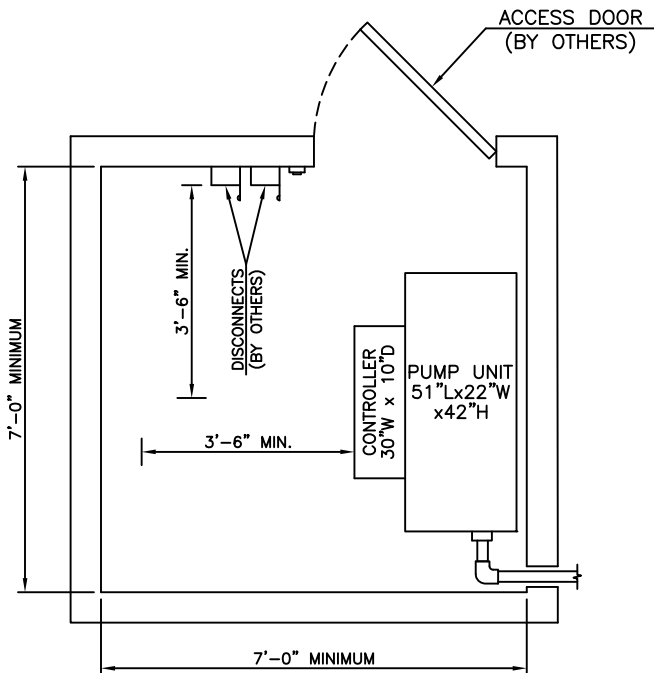

MACHINE ROOM DETAIL

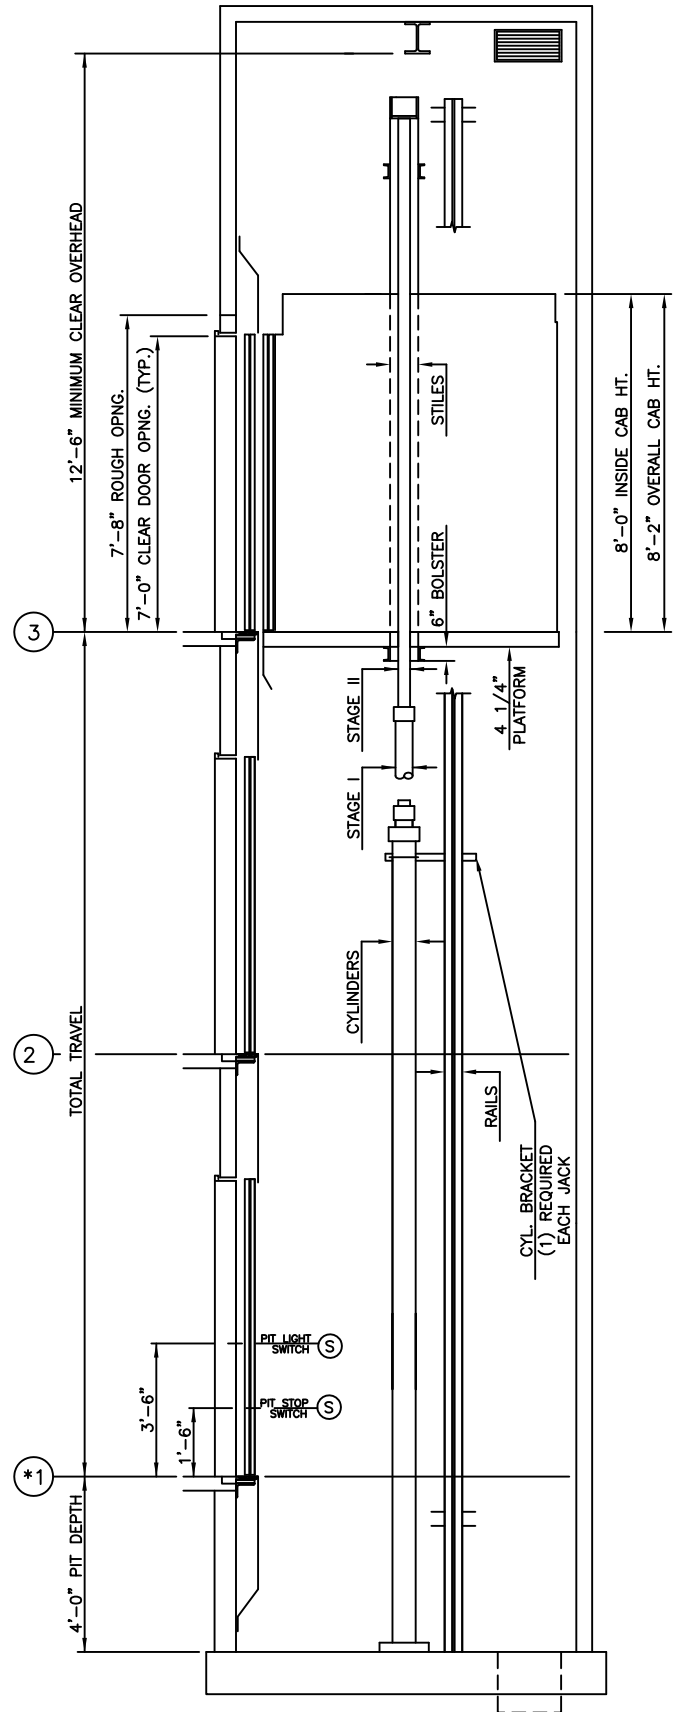

**ALLIANCE**  
ELEVATOR SOLUTIONS

237 OREGON ST, MERCERSBURG, PA 17236