


3000 LBS. 2-STAGE HOLELESS HYDRAULIC


FRONT LEFT-HAND OPENING

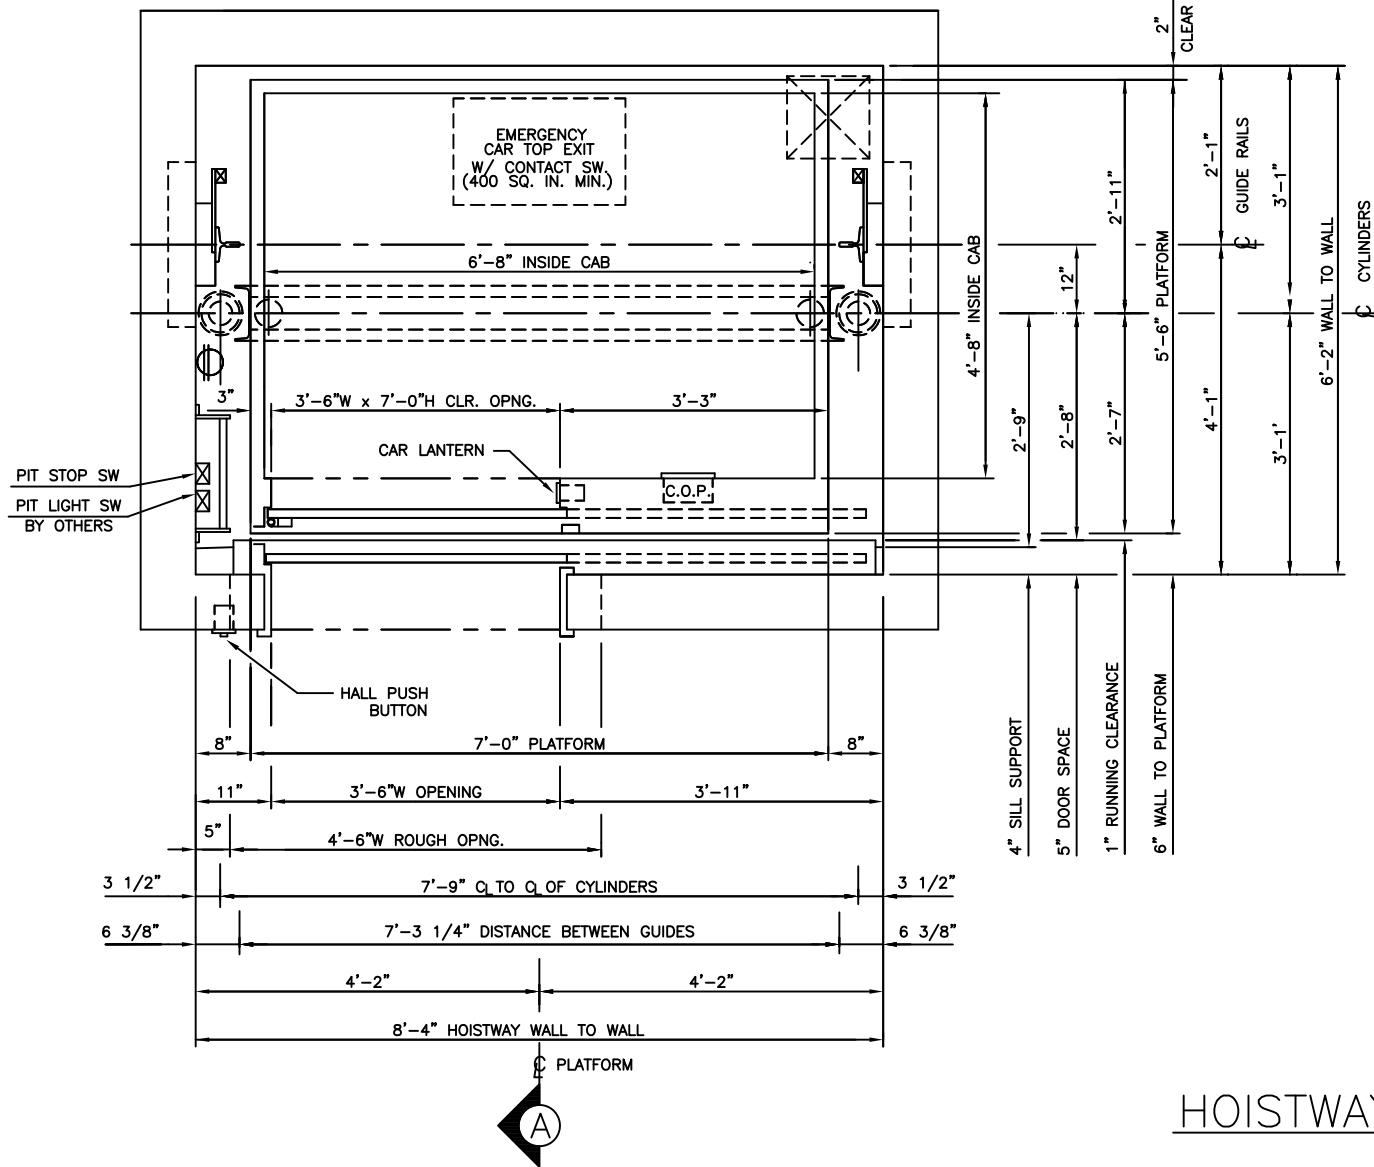


HOISTWAY PLAN

3000 LBS. 2-STAGE HOLELESS HYDRAULIC FRONT OPENING

SECTION "A" SCALE: N.T.S.

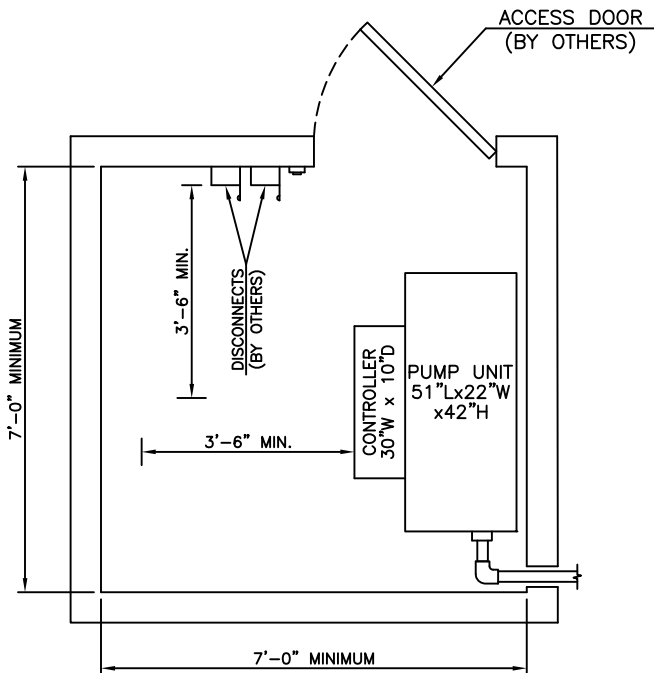

MACHINE ROOM DETAIL

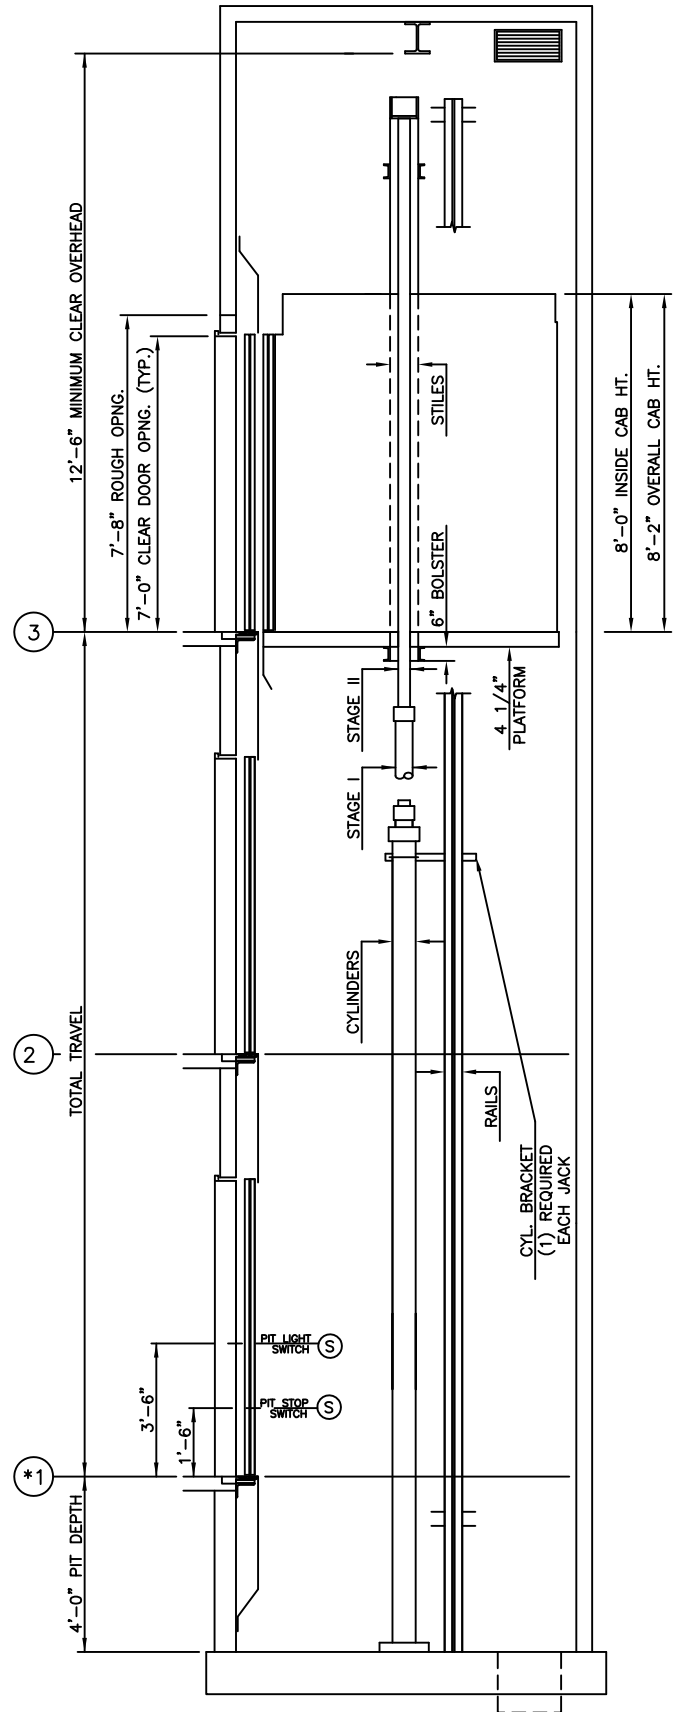

ALLIANCE
ELEVATOR SOLUTIONS

237 OREGON ST, MERCERSBURG, PA 17236