


# 4000 LBS. 2-STAGE HOLELESS HYDRAULIC FRONT & REAR RIGHT-HAND OPENING

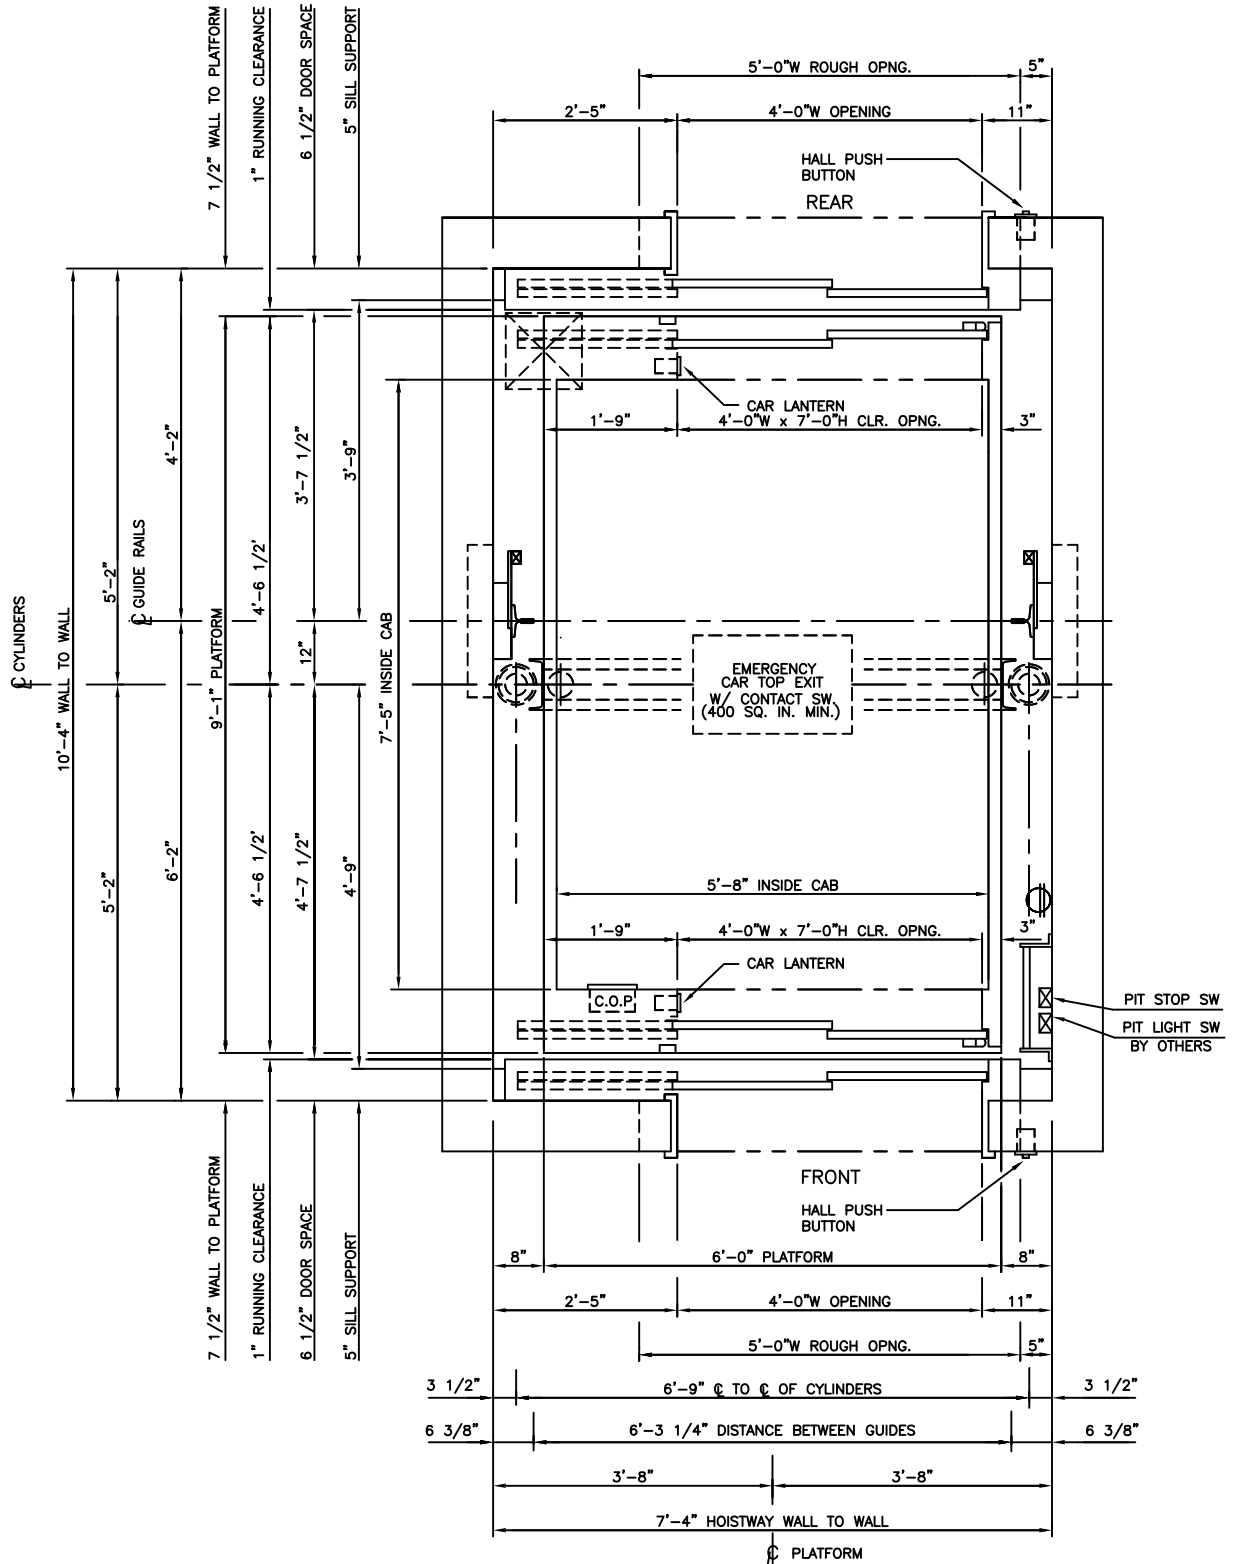


HOISTWAY PLAN




**ALLIANCE**  
ELEVATOR SOLUTIONS  
237 OREGON ST, MERCERSBURG, PA 17236

4000 LBS. 2-STAGE HOLELESS HYDRAULIC  
FRONT & REAR OPENING

SECTION "A"  
SCALE: N.T.S.

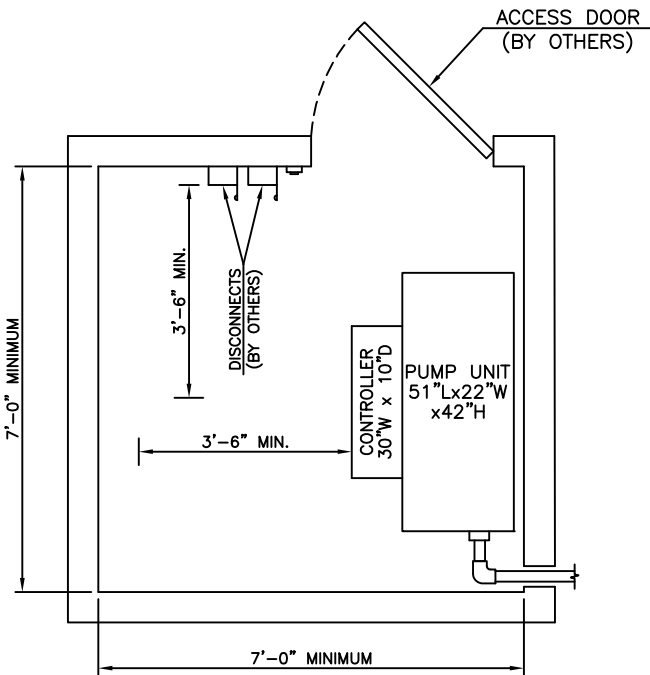

MACHINE ROOM DETAIL

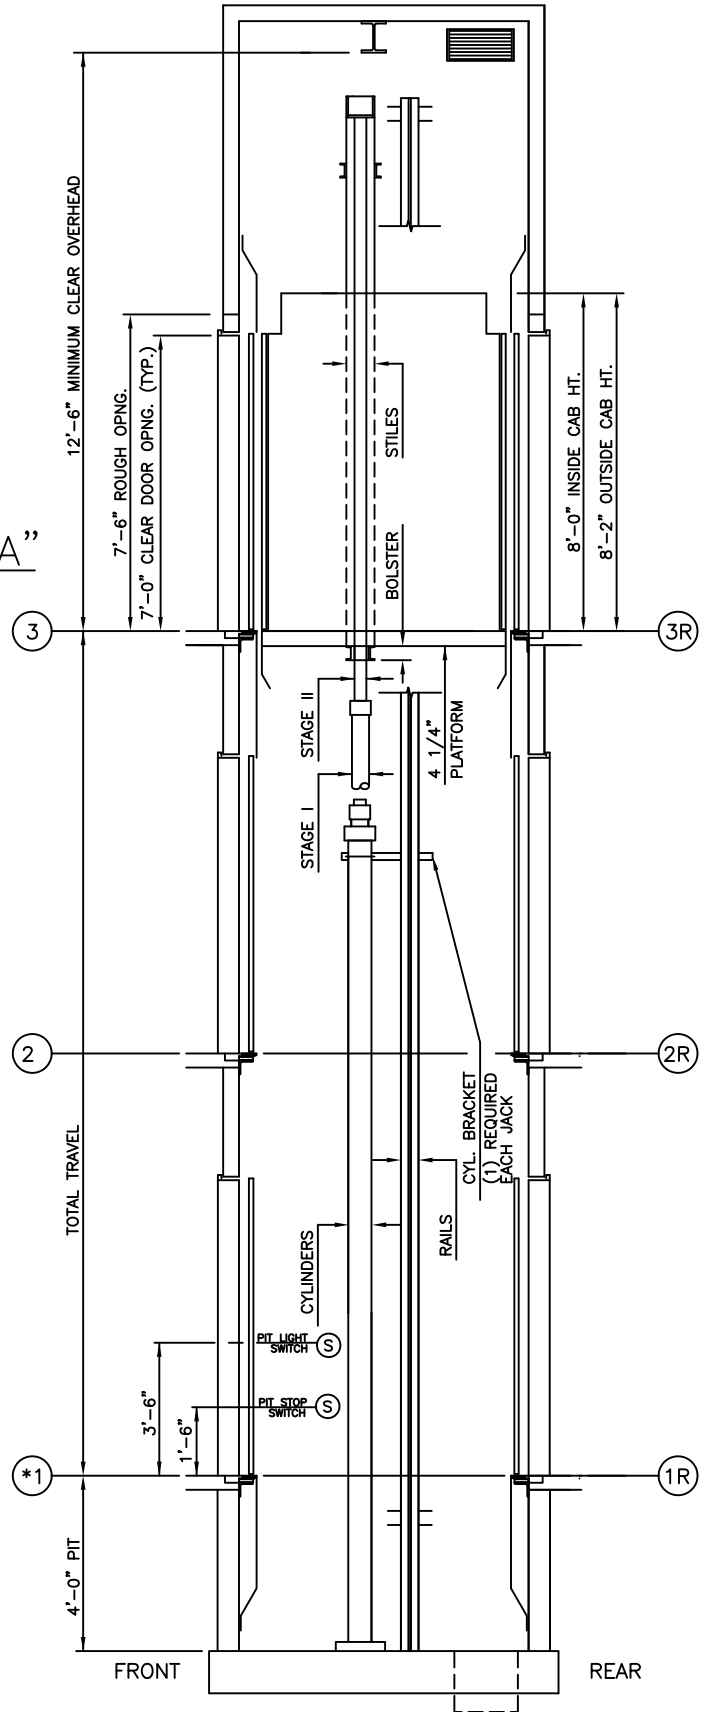

**ALLIANCE**  
ELEVATOR SOLUTIONS

237 OREGON ST, MERCERSBURG, PA 17236