


4500 LBS. 2-STAGE HOLELESS HYDRAULIC
FRONT & REAR LEFT-HAND OPENING

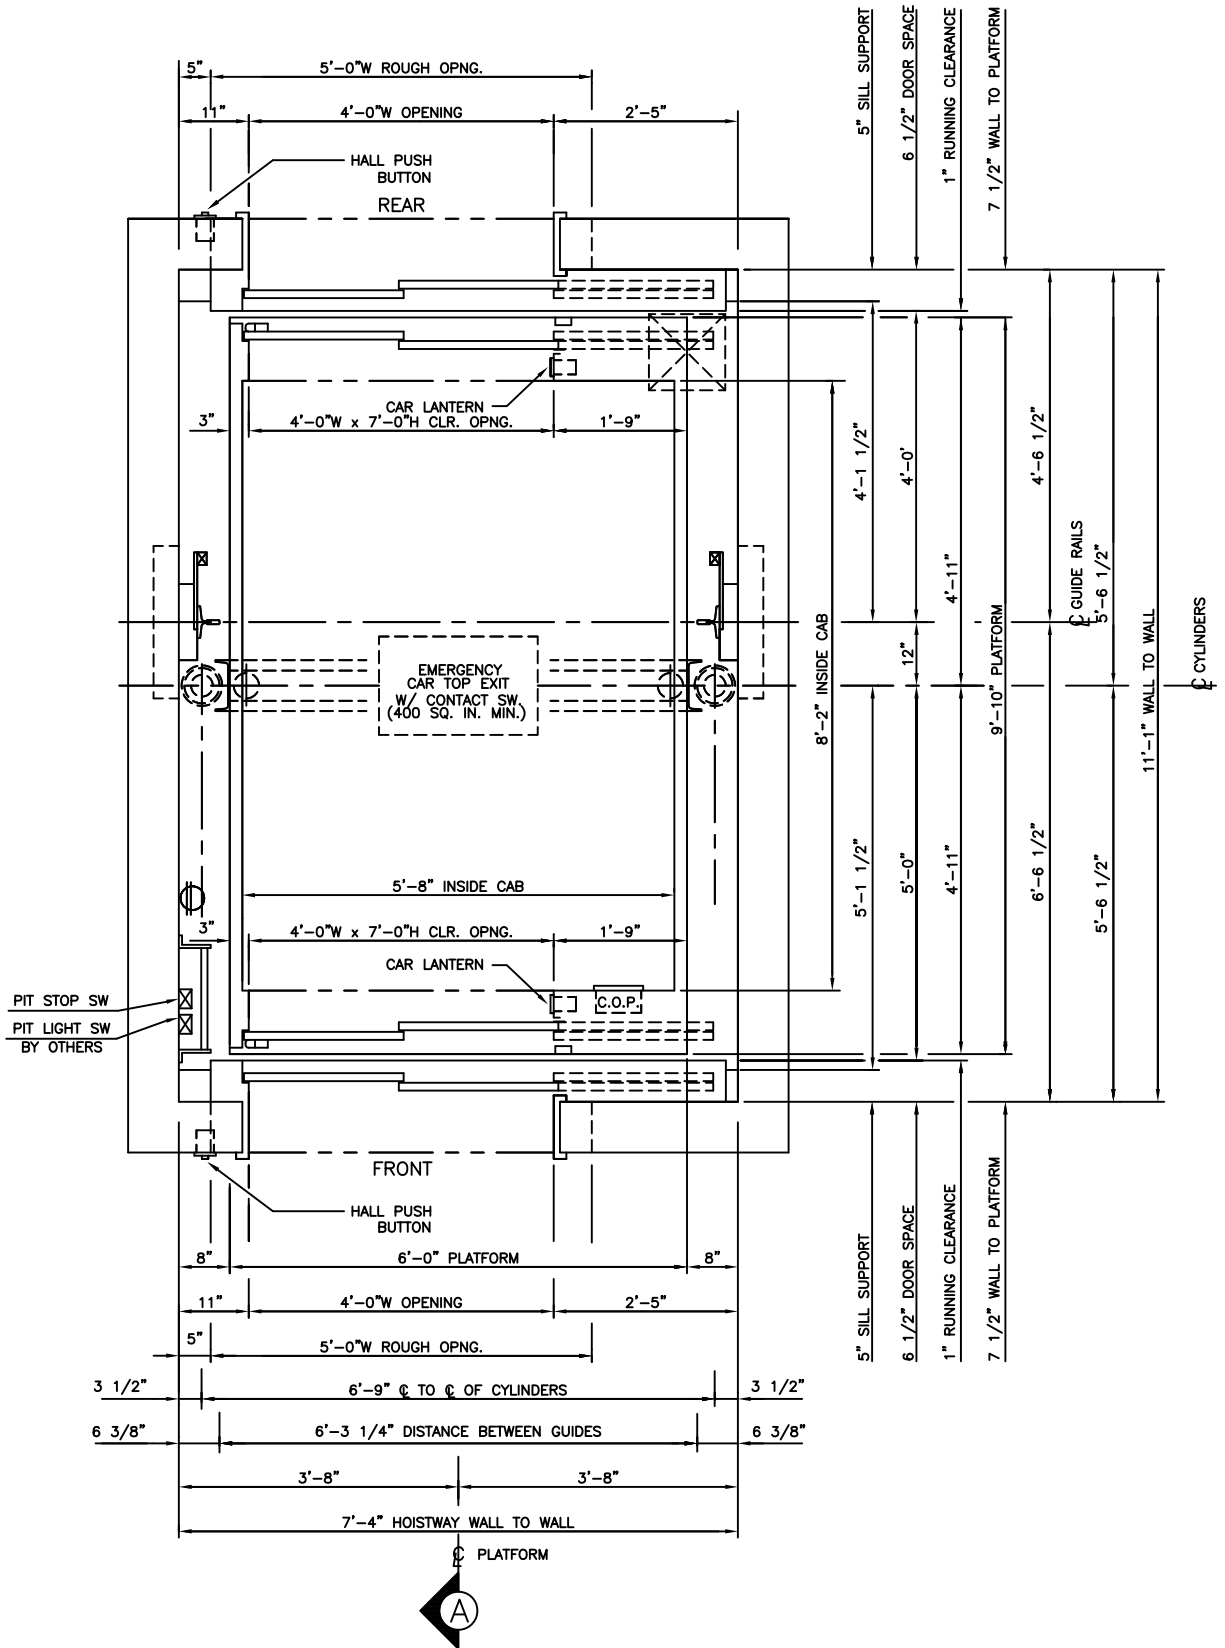


HOISTWAY PLAN


ALLIANCE
ELEVATOR SOLUTIONS
237 OREGON ST, MERCERSBURG, PA 17236

4500 LBS. 2-STAGE HOLELESS HYDRAULIC
FRONT & REAR OPENING

SECTION "A"
SCALE: N.T.S.

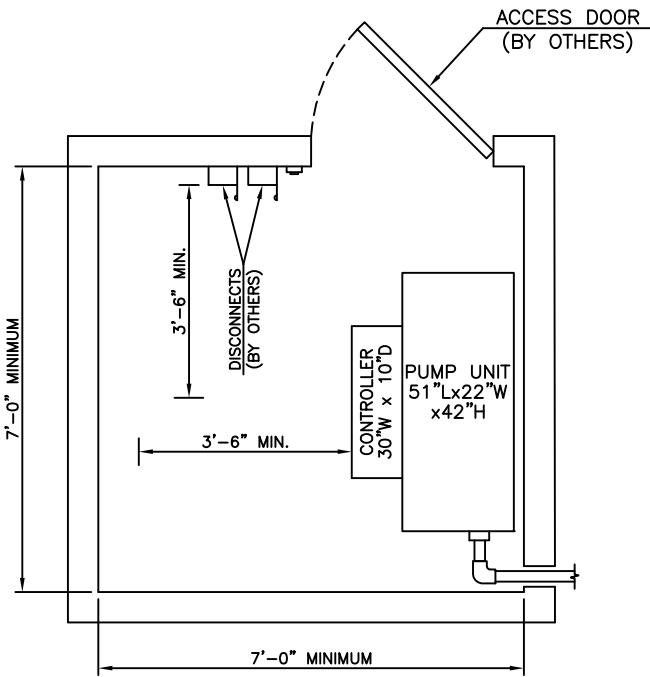

MACHINE ROOM DETAIL

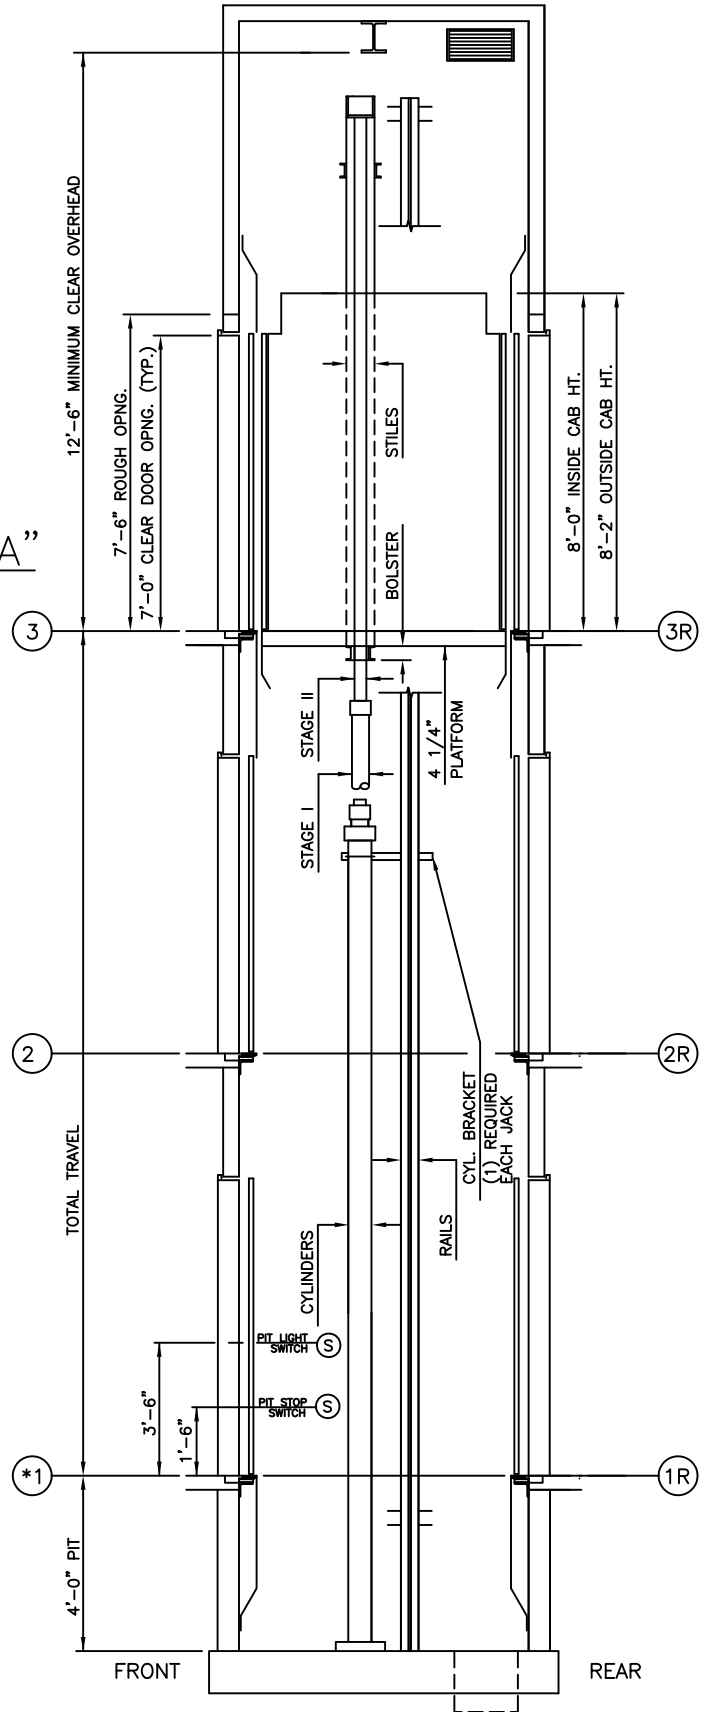

ALLIANCE
ELEVATOR SOLUTIONS

237 OREGON ST, MERCERSBURG, PA 17236