


2100 LBS. IN-GROUND HYDRAULIC


FRONT LEFT-HAND OPENING

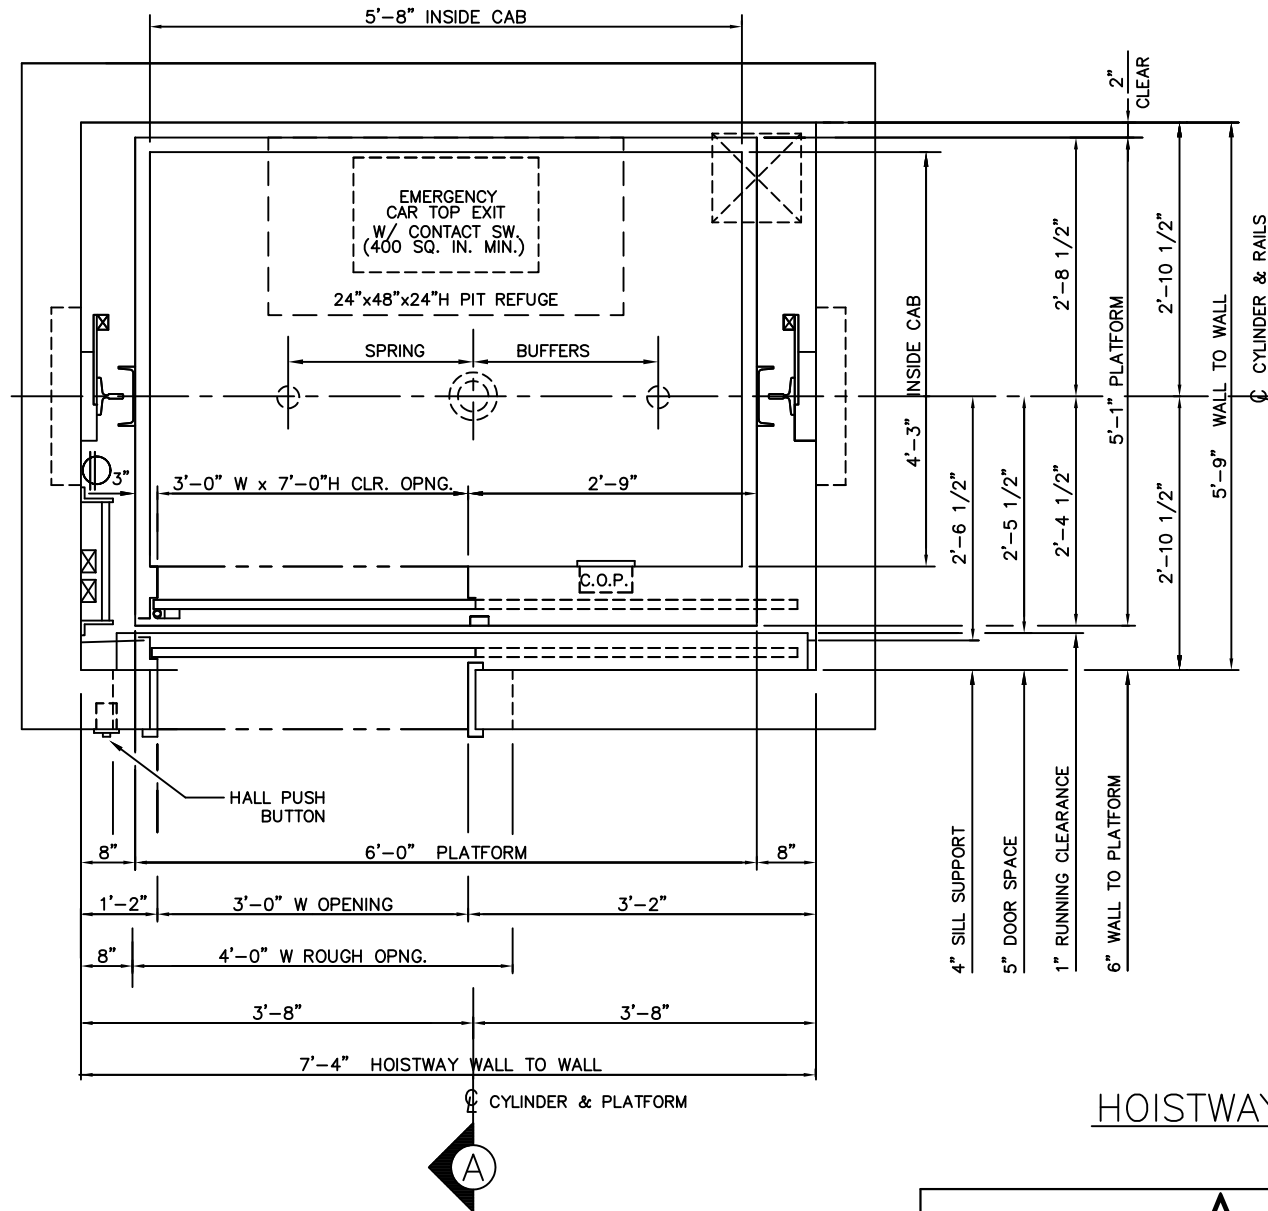


HOISTWAY PLAN

# 2100 LBS. IN-GROUND HYDRAULIC FRONT OPENING

## SECTION "A"

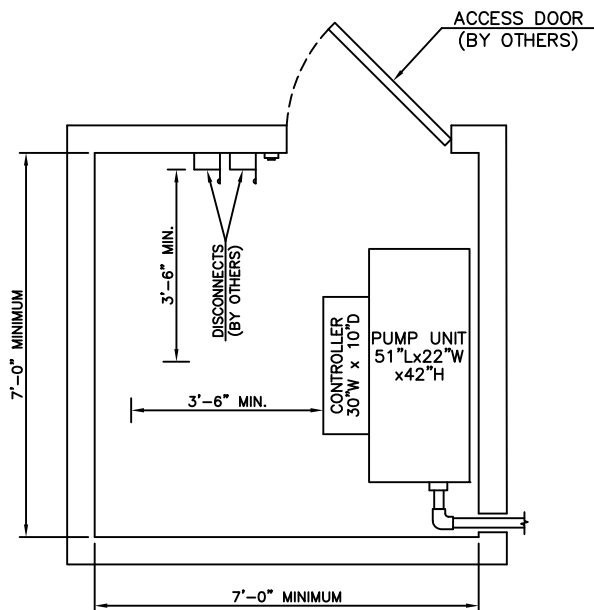

MACHINE ROOM DETAIL

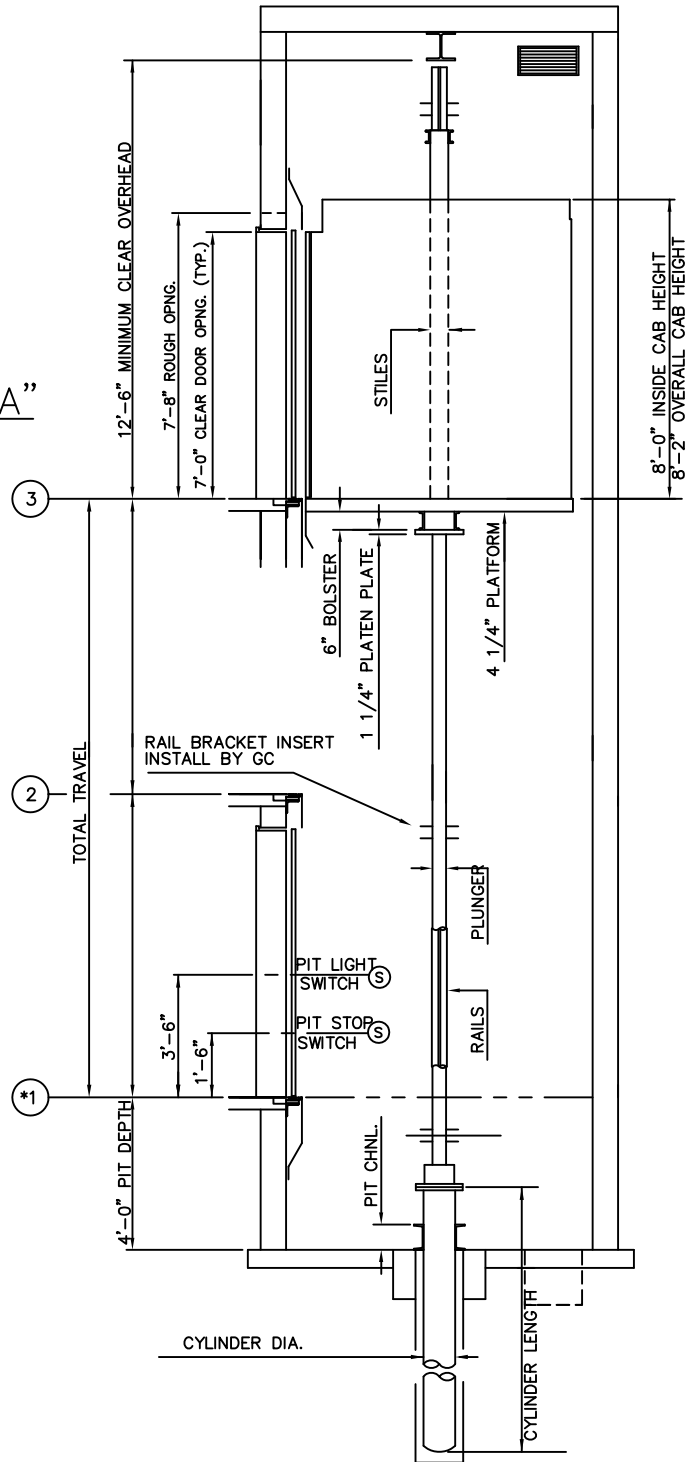

**ALLIANCE**  
ELEVATOR SOLUTIONS

237 OREGON ST, MERCERSBURG, PA 17236