


2100 LBS. IN-GROUND HYDRAULIC


FRONT RIGHT-HAND OPENING

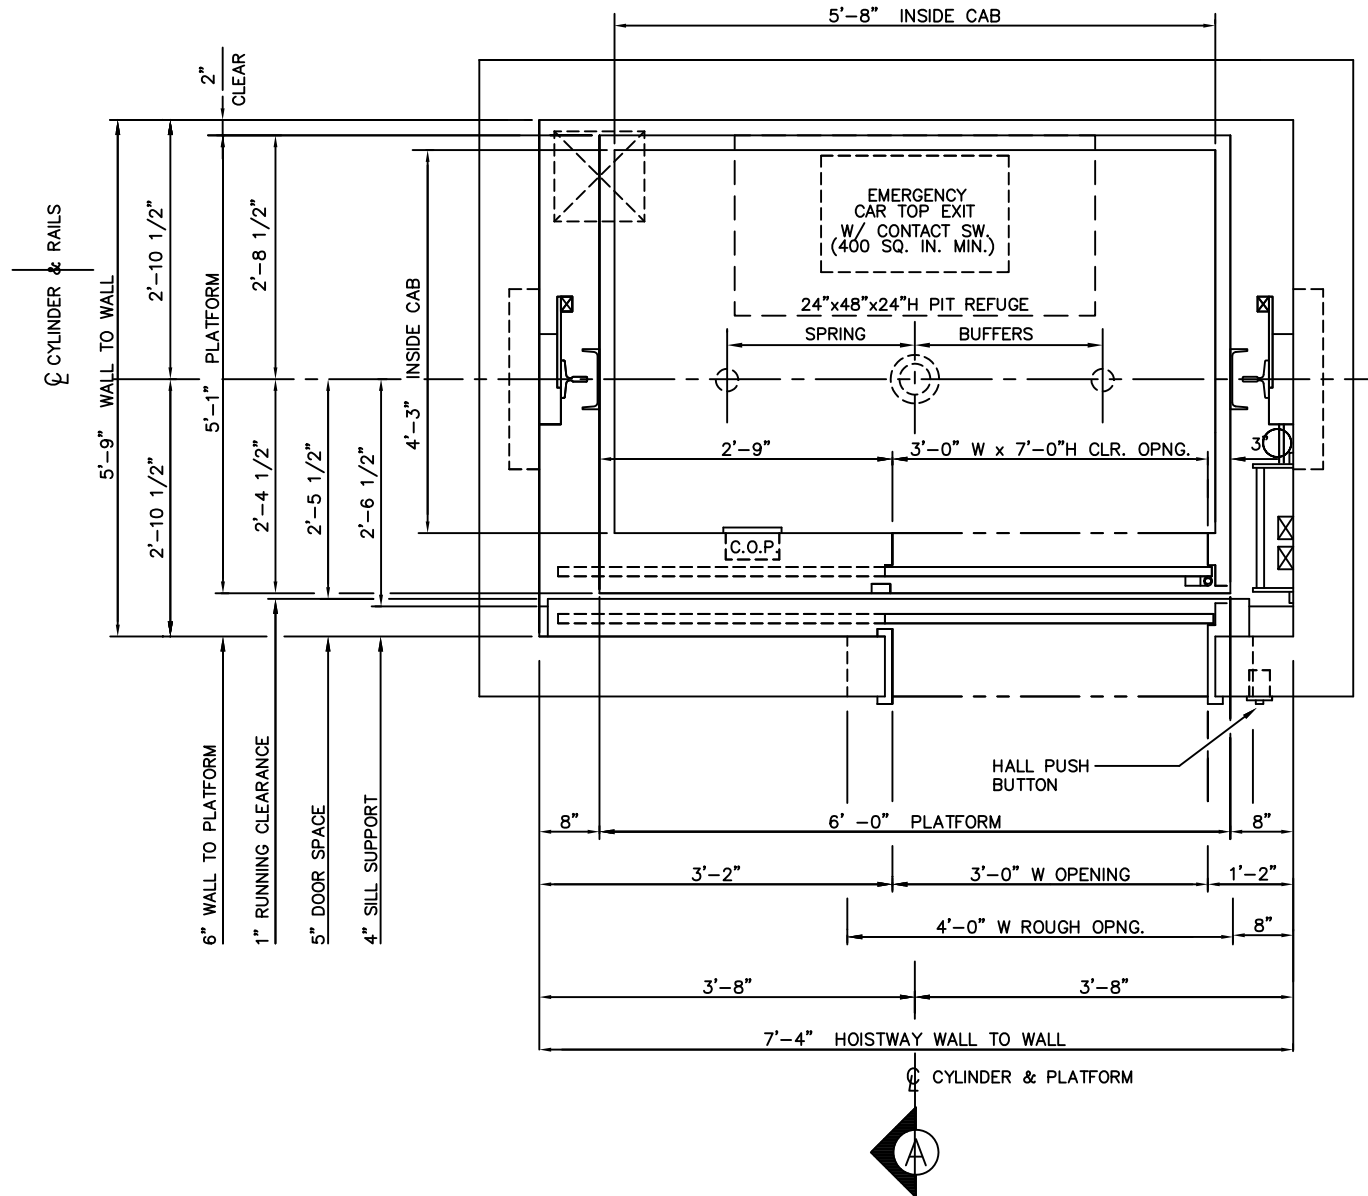


HOISTWAY PLAN

2100 LBS. IN-GROUND HYDRAULIC FRONT OPENING

SECTION "A"

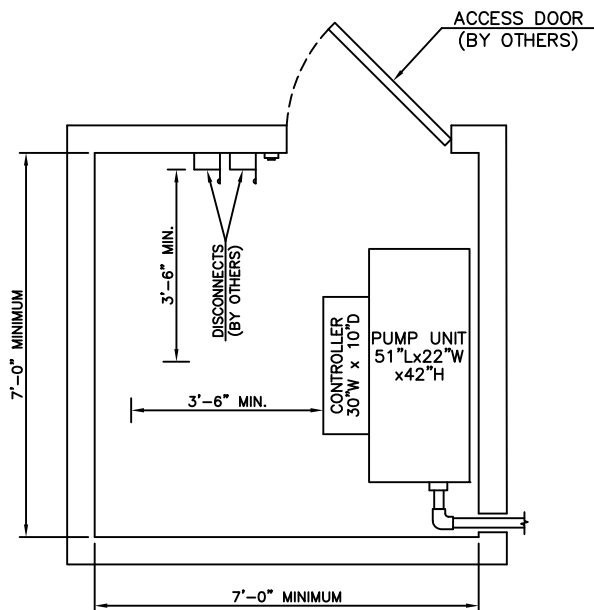

MACHINE ROOM DETAIL

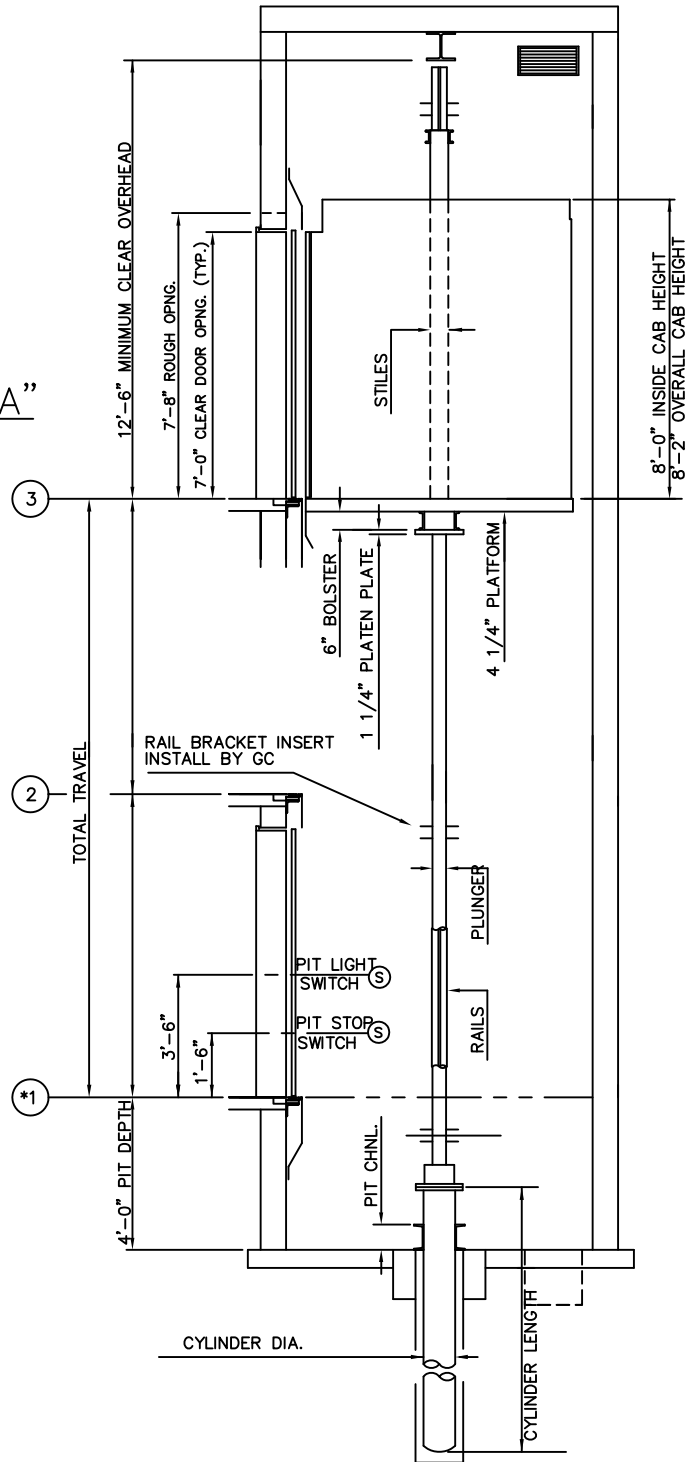

ALLIANCE
ELEVATOR SOLUTIONS

237 OREGON ST, MERCERSBURG, PA 17236