



2500 LBS. IN-GROUND HYDRAULIC

FRONT CENTER OPENING

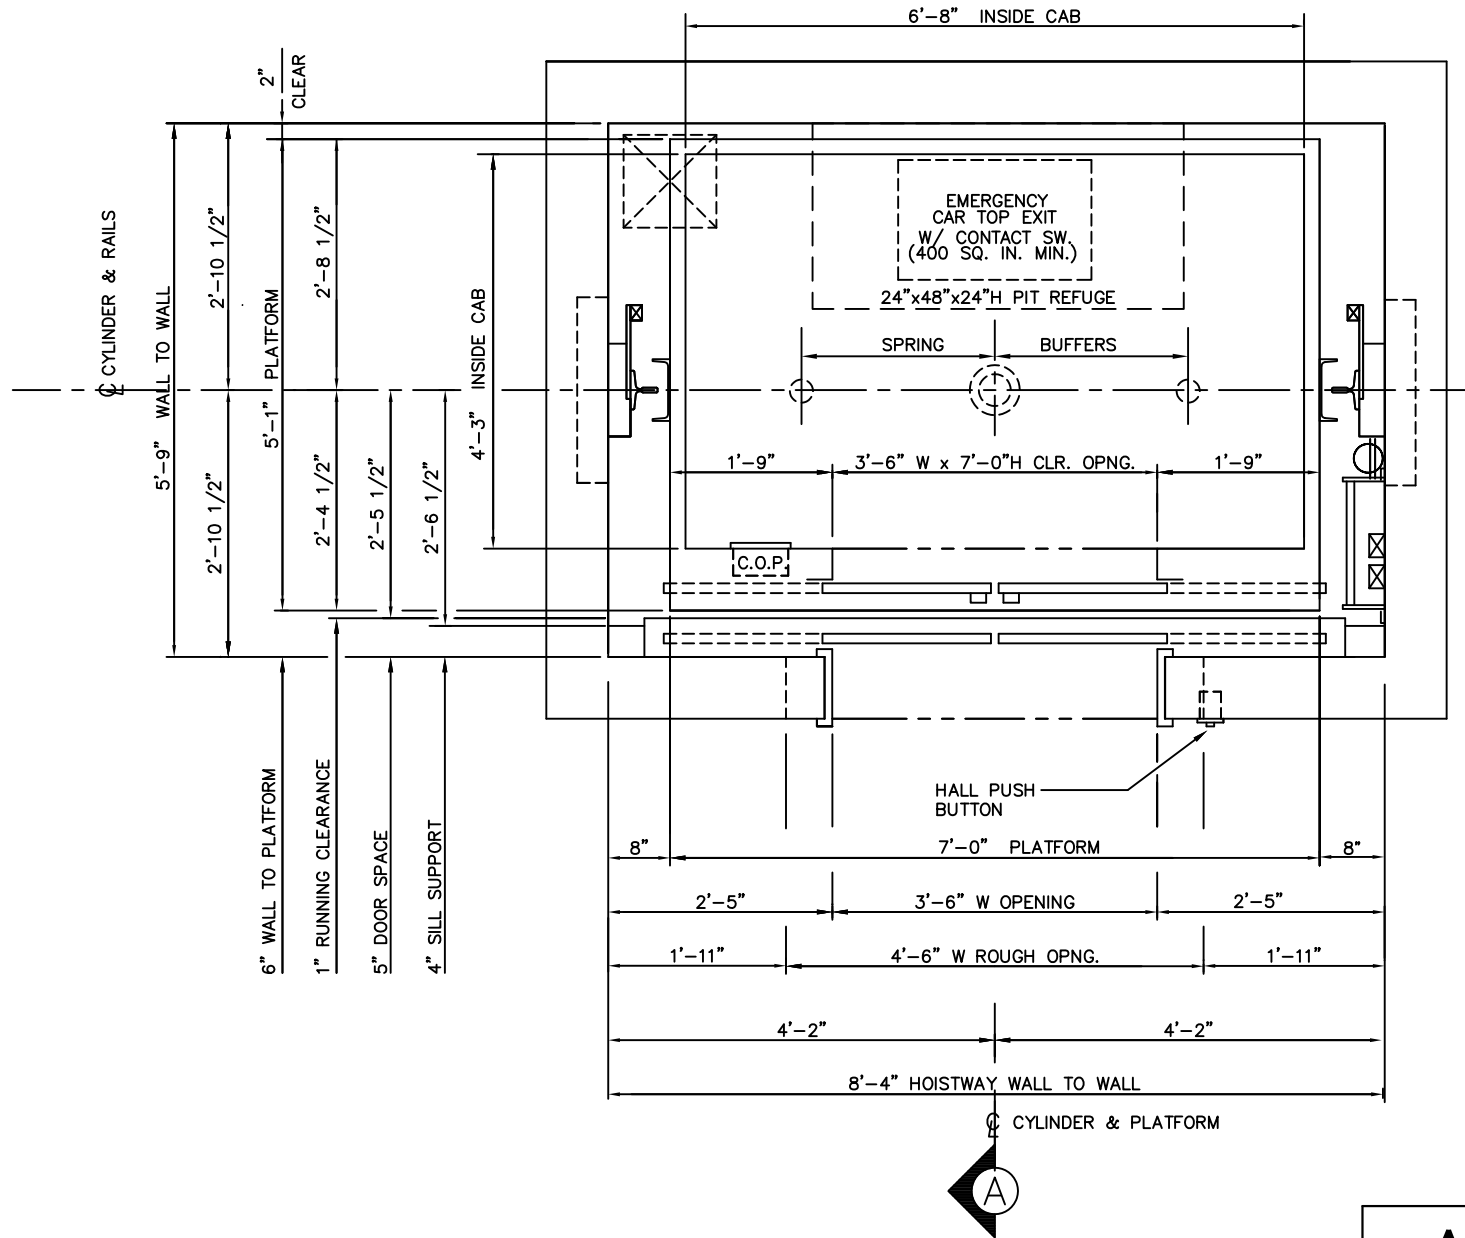


2500 LBS. IN-GROUND HYDRAULIC FRONT OPENING

SECTION "A"

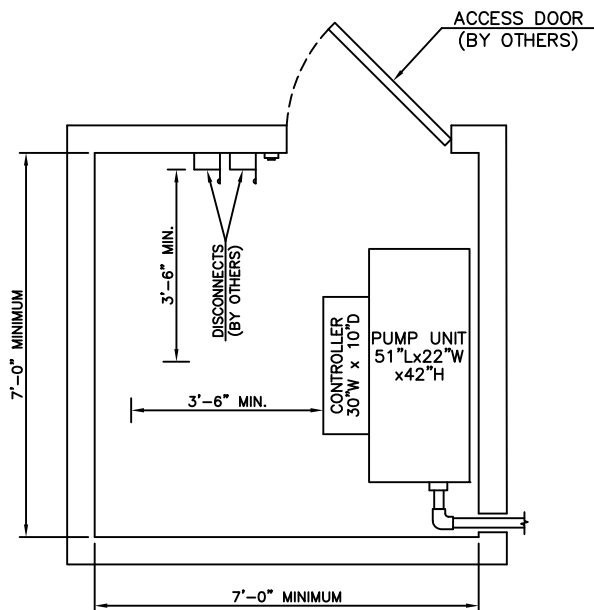

MACHINE ROOM DETAIL

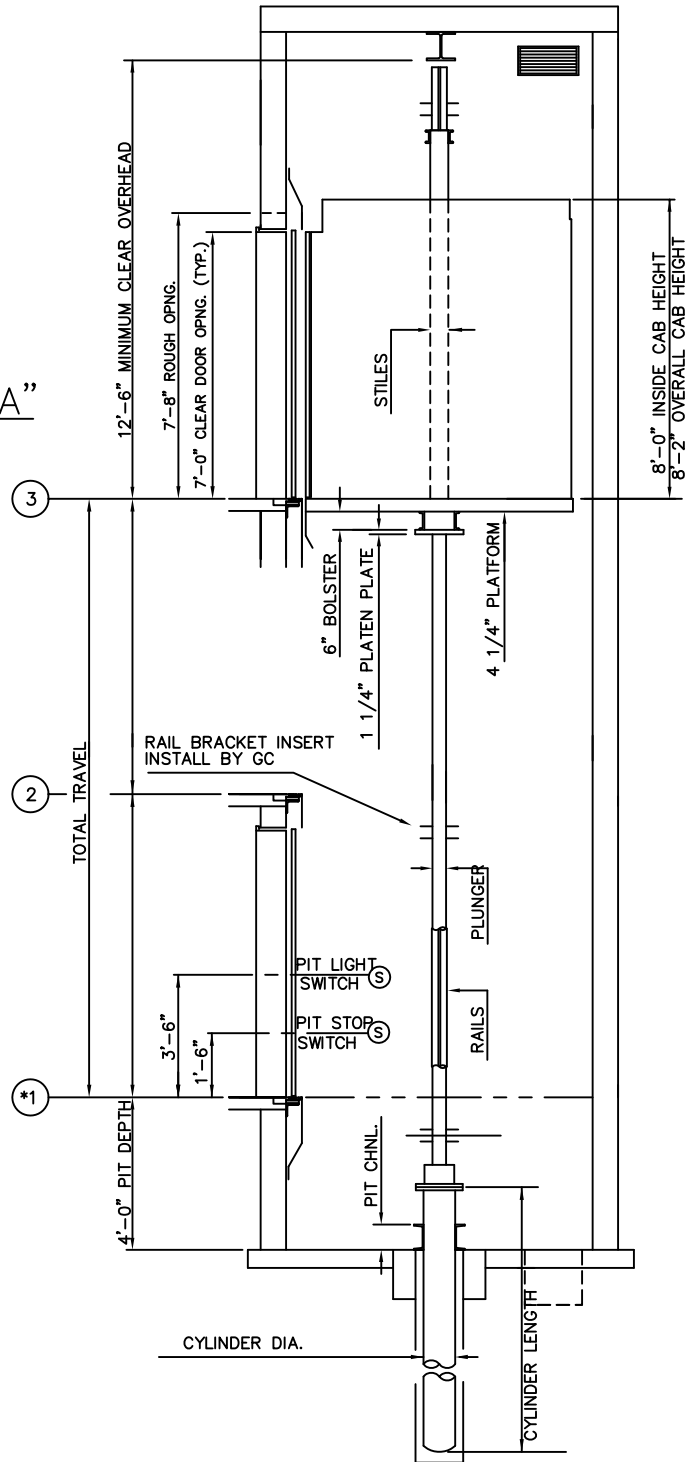

ALLIANCE
ELEVATOR SOLUTIONS

237 OREGON ST, MERCERSBURG, PA 17236